


821

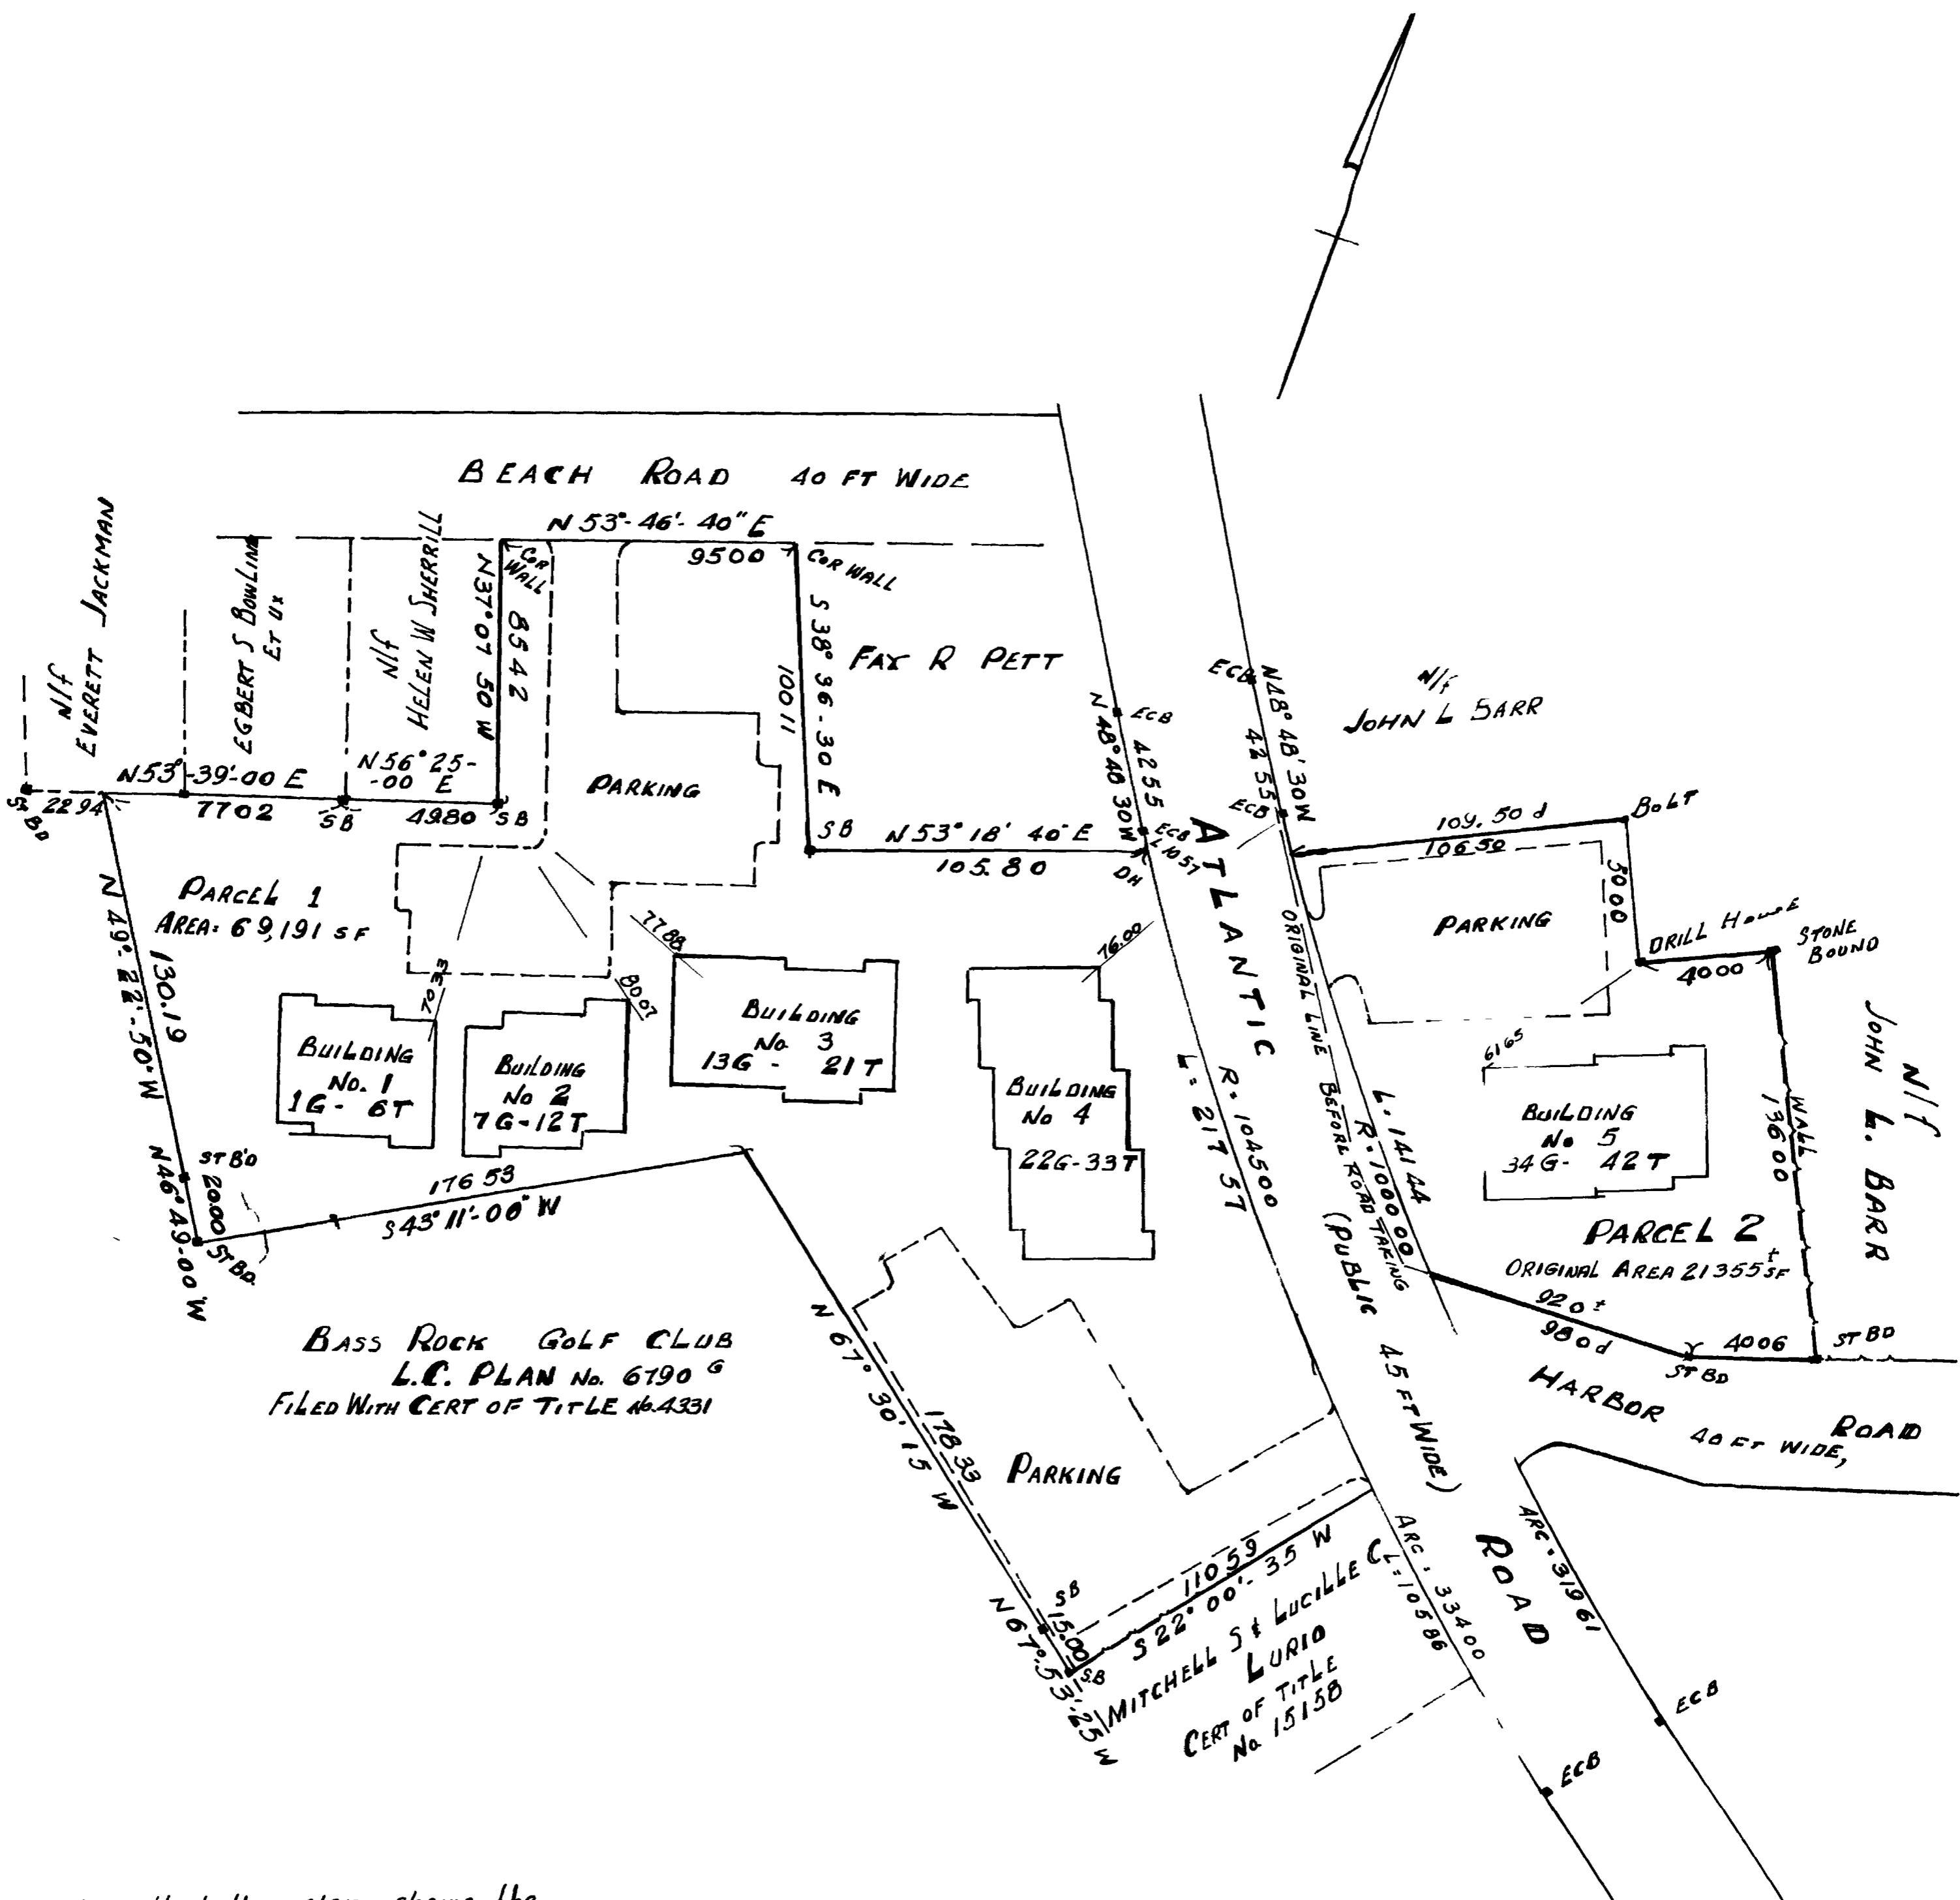

I certify that this plan shows the property lines dividing existing ownerships and the lines of streets and ways already established and that no new lines for division of existing ownership or for new ways are shown

Oct 1, 1973 *Matt A Hautala*  
Registered Land Surveyor

I certify that the plans consisting of six (6) sheets fully and accurately depict the layout, location, unit numbers and dimensions of the units as built

Oct 1, 1973 *Matt A Hautala*  
Registered Engineer

See Plan Recorded B3477 P92  
Plan PB 88-PL 89  
TAXING B4325-P459


PLAN BOOK 128 PLAN 8  
ESSEX REGISTRY OF DEEDS, SO. DIST (6 fls)  
SALEM, MASS.  
Received Oct 31 1973  
with Master Deed  
Cape Ann Development Co Inc Val  
Rec. B6024 P437  
ATTEST *Leo H Jones*  
Register of Deeds



PLAN OF  
THE THORWALD CONDOMINIUM  
ATLANTIC ROAD  
GLOUCESTER MASS.

SCALE 1/40 ~ Oct. 1, 1973

*Matt A Hautala*



REGISTERED ENGINEER & LAND SURVEYOR

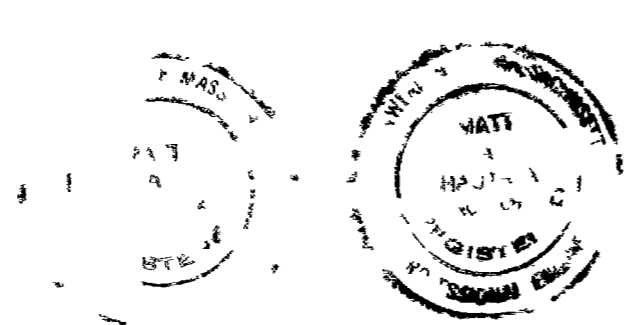

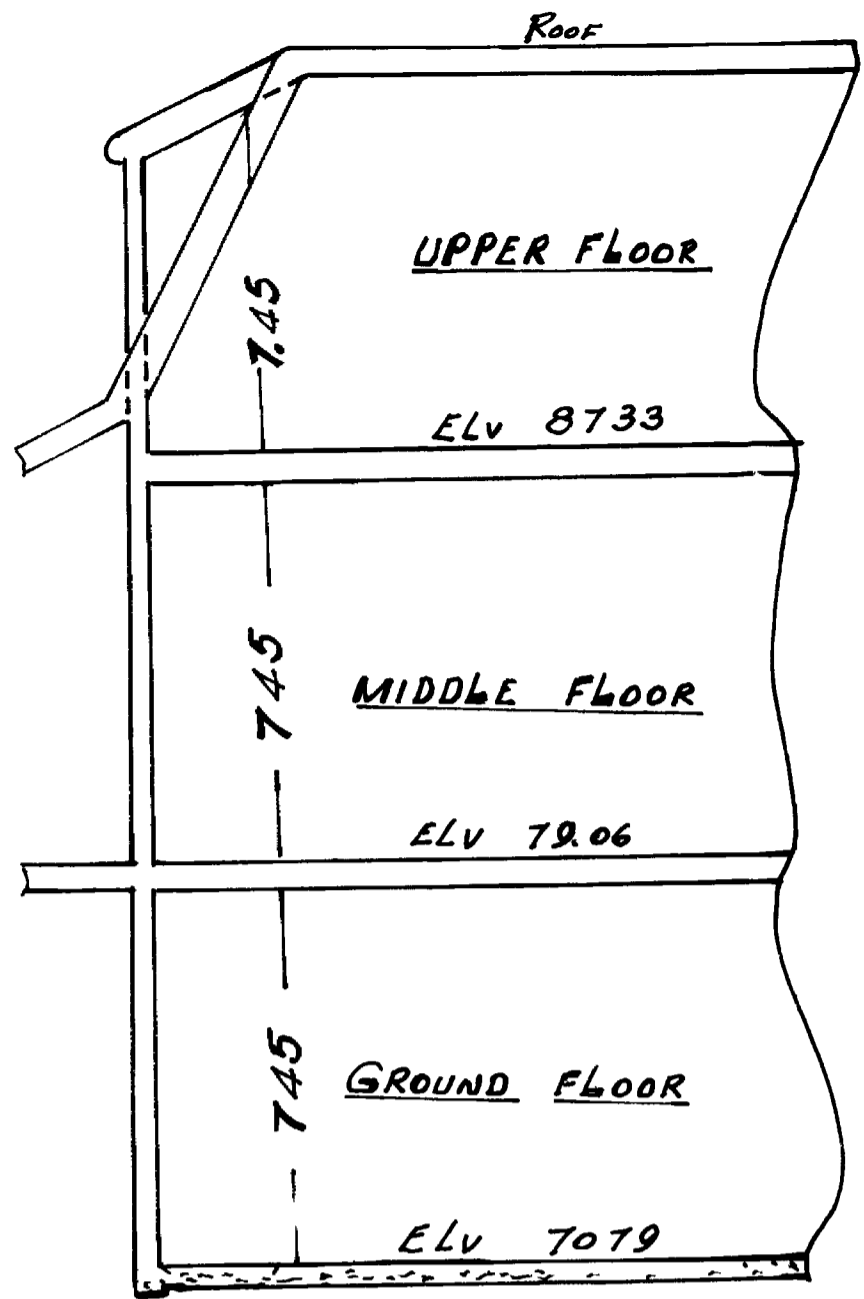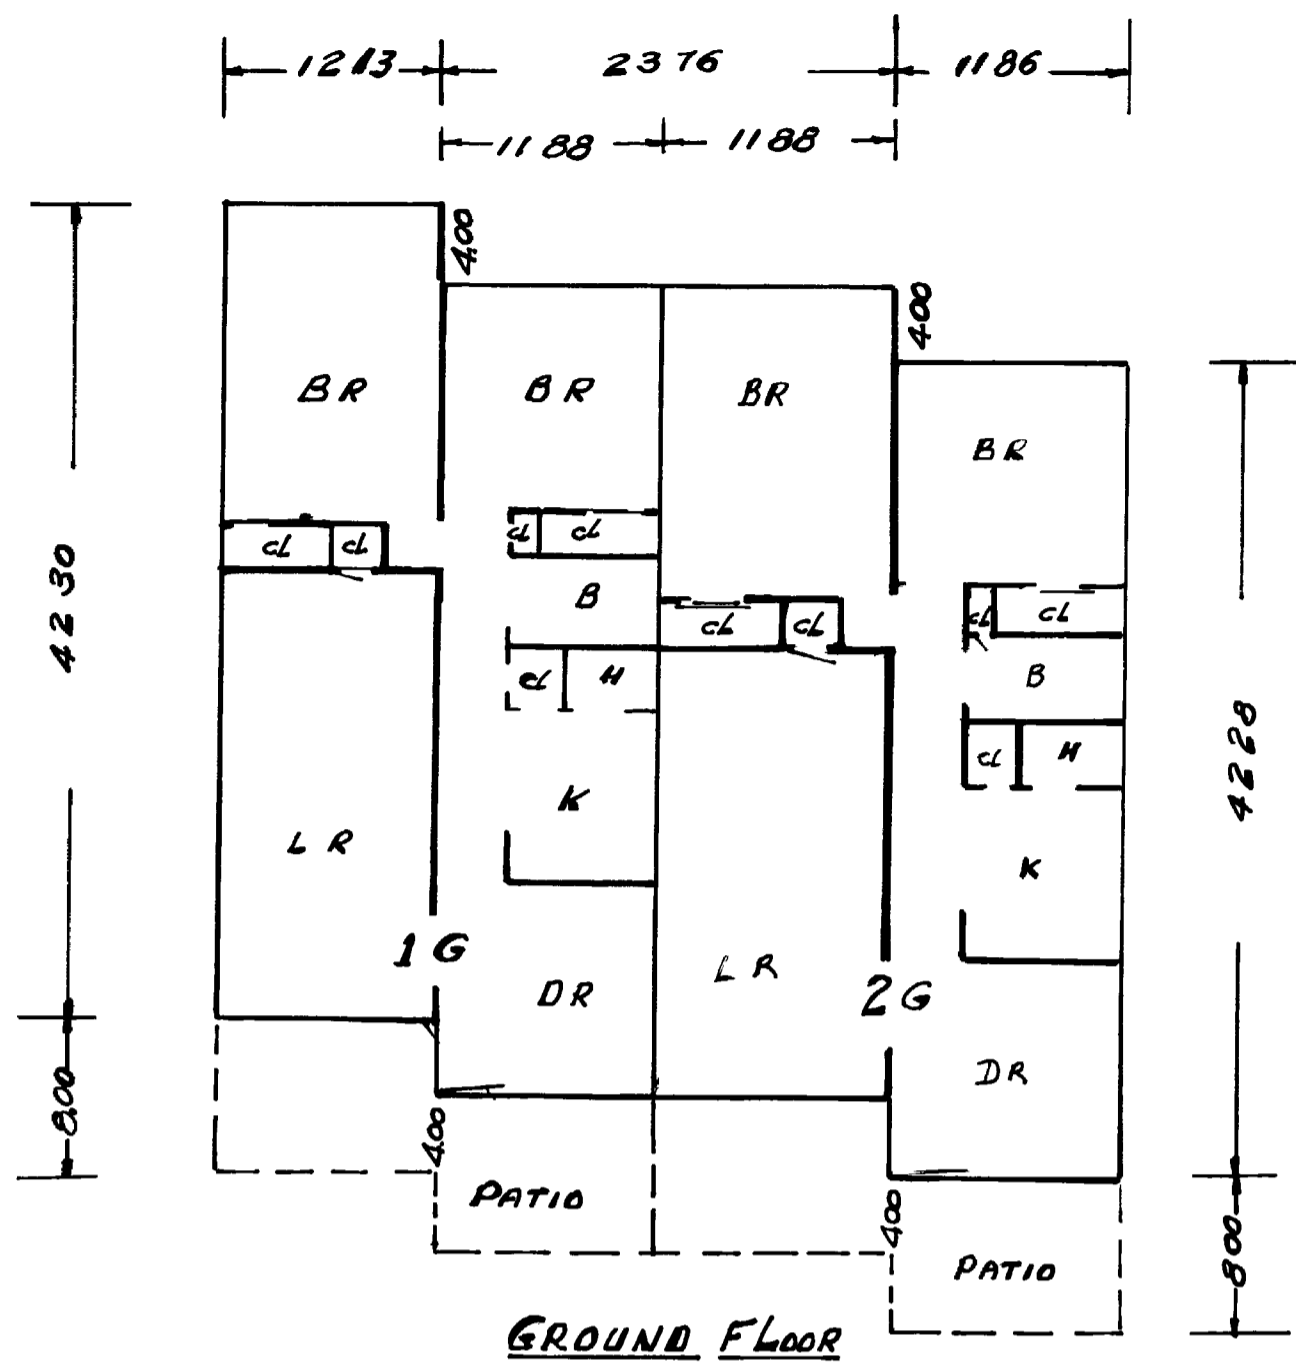

**LEGEND**


B	BATH
BR	BED ROOM
CL	CLOSET
ELV	ELEVATION
K	KITCHEN
LR	LIVING ROOM
H	WATER TANK
DR	DINING ROOM
P	PORCH

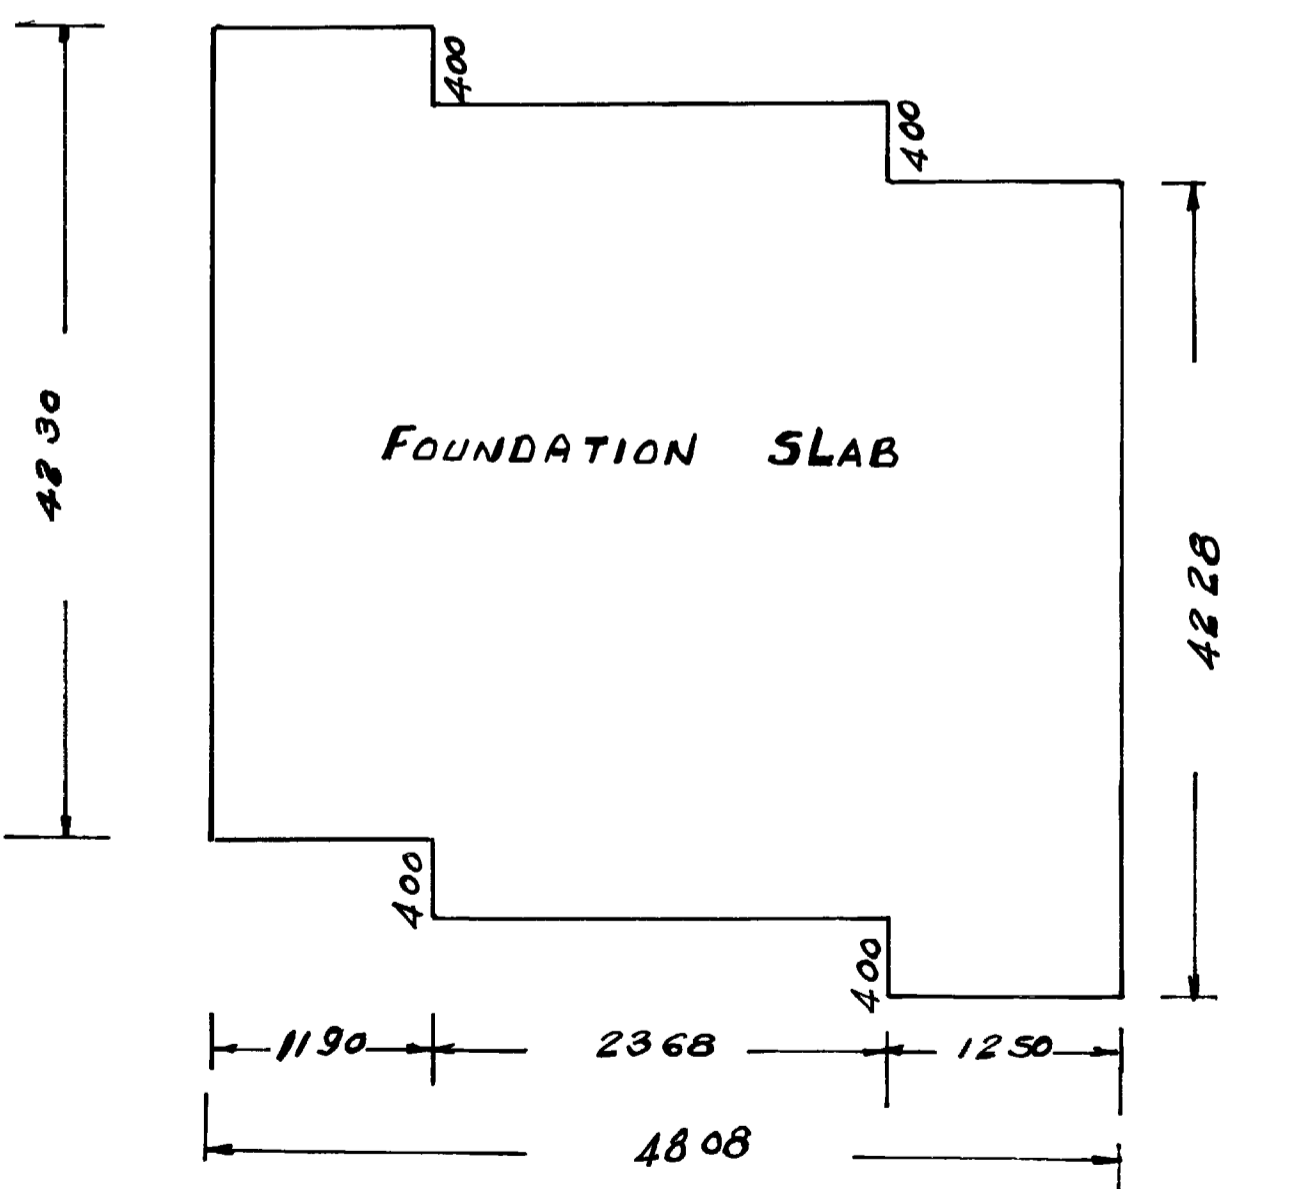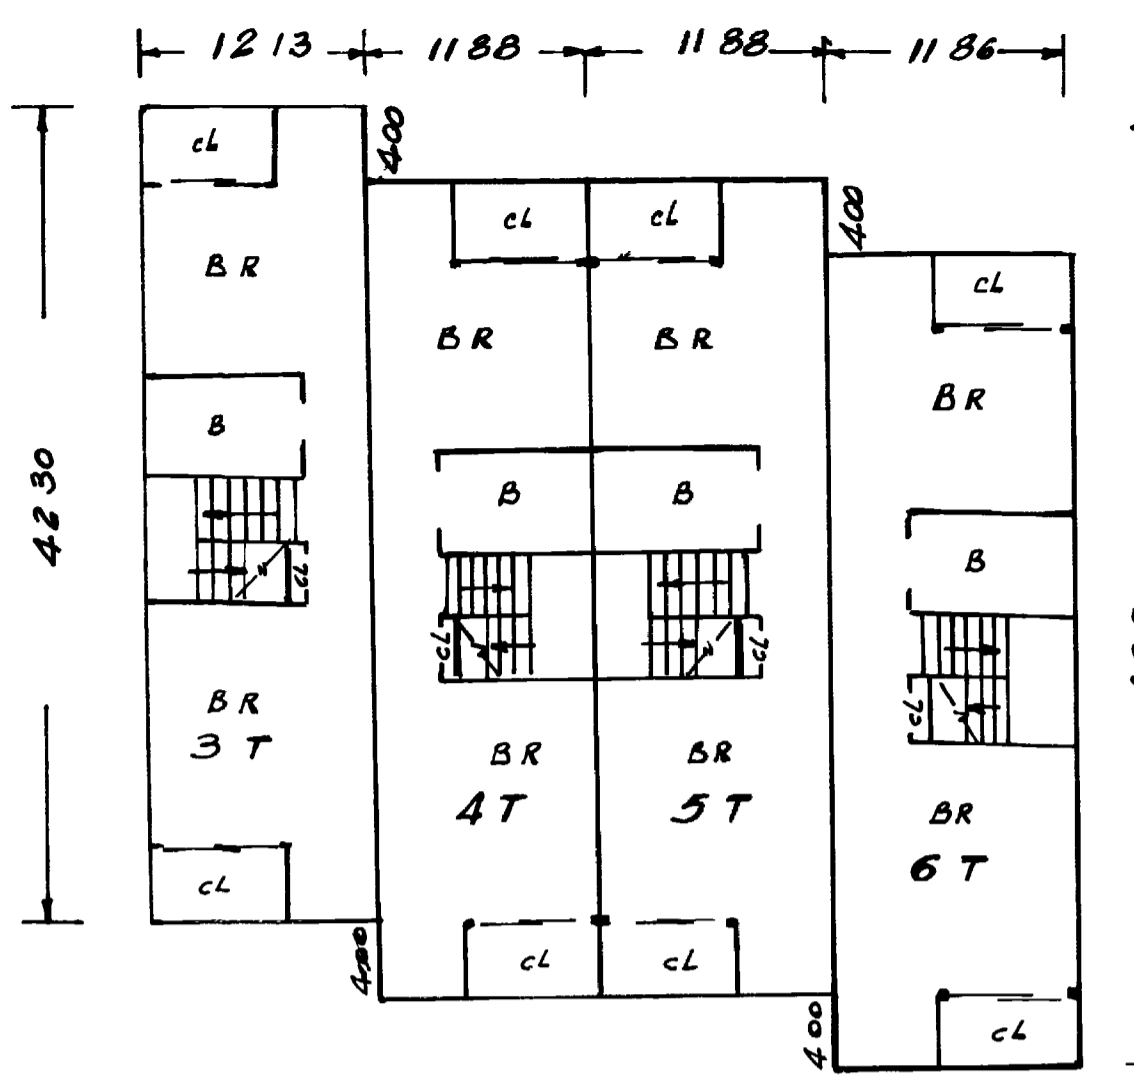

**UNIT DESIGNATION**

APT No	Rooms	GROUND FLOOR	MIDDLE FLOOR	UPPER FLOOR	TYPE CODE	%
1 G	6	996			G	2.38
2 G	6	996			G	2.38
3 T	6 1/2		498	498	T	2.38
4 T	6 1/2		498	498	T	2.38
5 T	6 1/2		498	498	T	2.38
6 T	6 1/2		498	498	T	2.38


**PLAN BOOK 128 PLAN 8**  
 ESSEX REGISTRY OF DEEDS, SO DIST (6 Fls)  
 SALEM, MASS  
 Received Oct 31, 1973  
 with Master Deed  
 Cape Ann Development Co., Inc Val  
 Rec B 6024 P437  
 ATTEST *Leo H Jones*  
 Register of Deeds

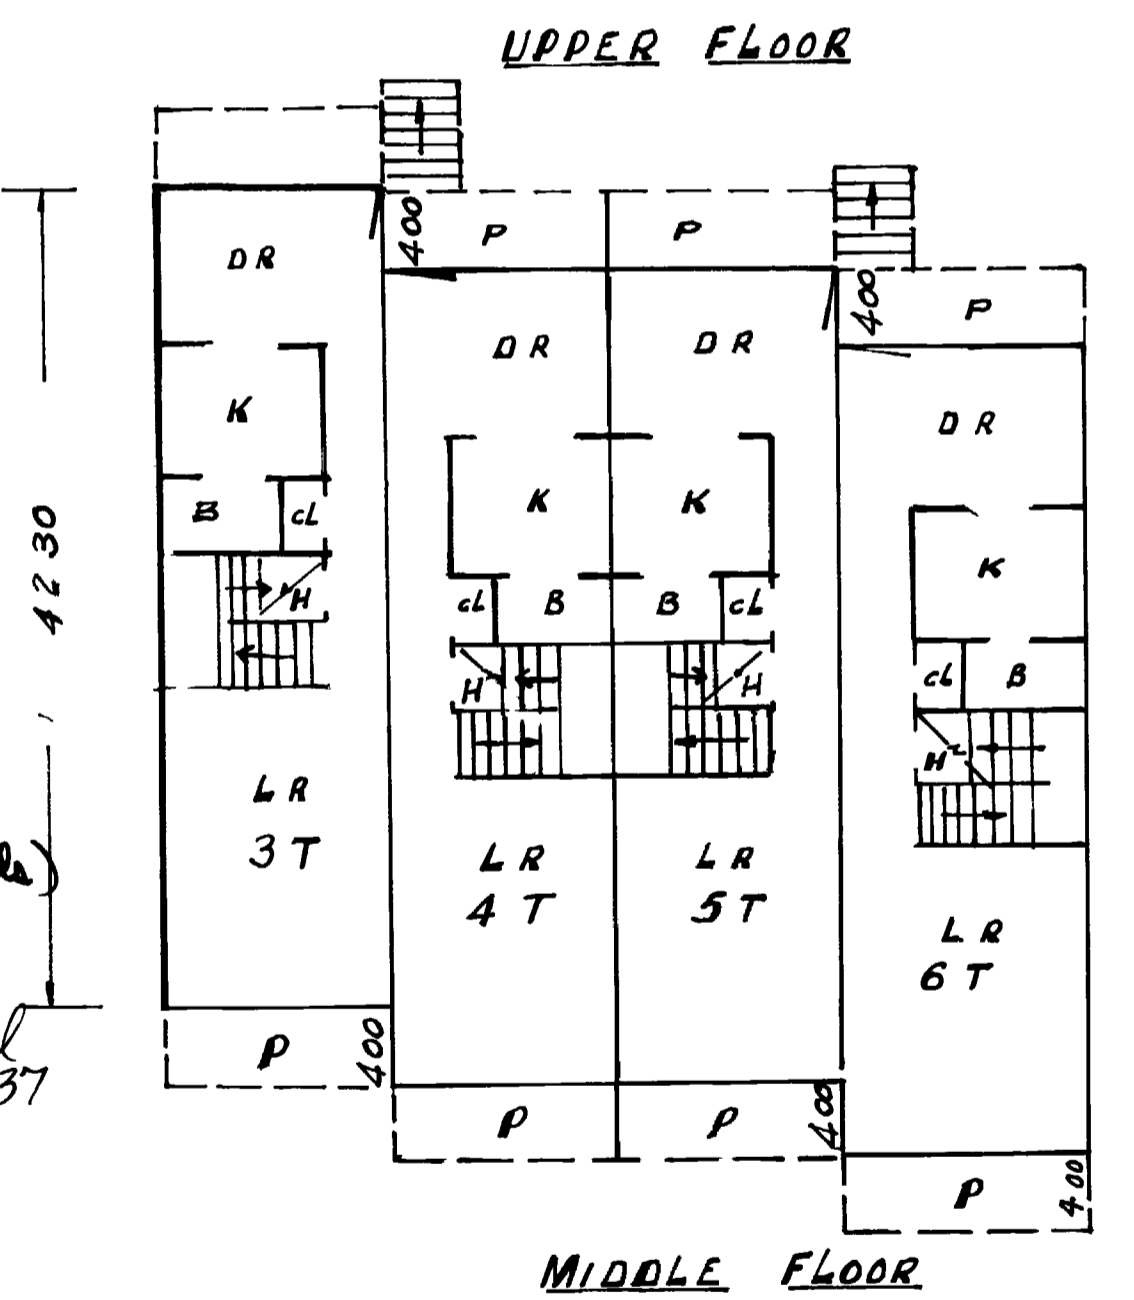

- 1 Above areas do not include exterior stairs, Porches, balcony or patios
- 2 All G TYPE units have one bathroom
- 3 All T TYPE units have one and one-half baths
- 4 The elevation of the Bench Mark and Floor are U.S.C. & G.S. Mean Sea Level expressed in feet

I certify that the plans consisting of six (6) sheets - fully and accurately depict the layout, location, unit numbers and dimensions of the units as built




Oct 1, 1973  
*Matt A. Hautala*  
 Registered Professional Engineer & Land Surveyor

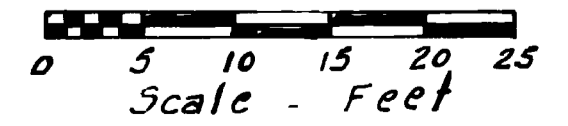

**PLAN OF THE THORWALD CONDOMINIUM**

BUILDING No 1  
**ATLANTIC ROAD**  
**GLOUCESTER MASS.**

Oct 1, 1973  
*Matt A. Hautala*  
 Reg. Engineer & Land Surveyor **Sheet 2**

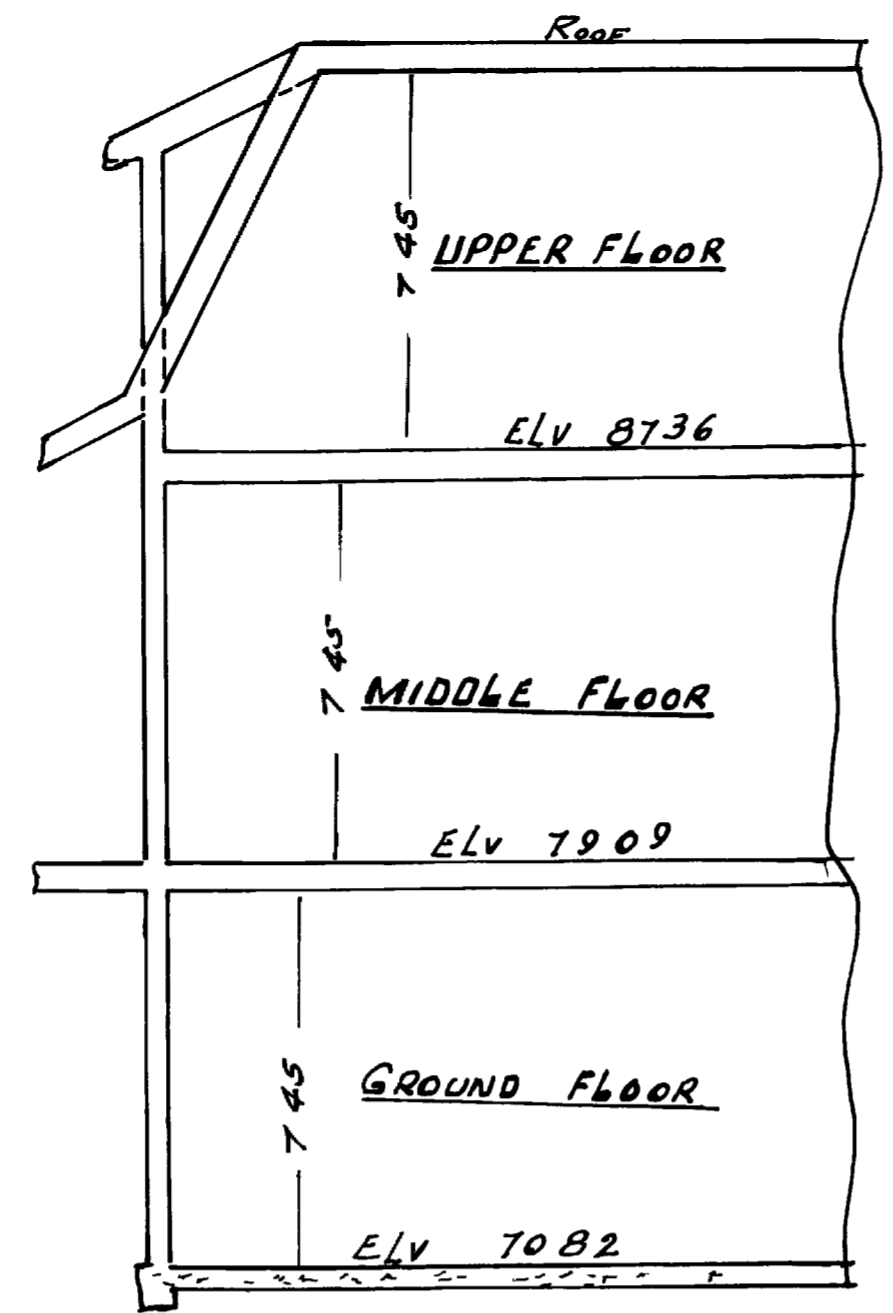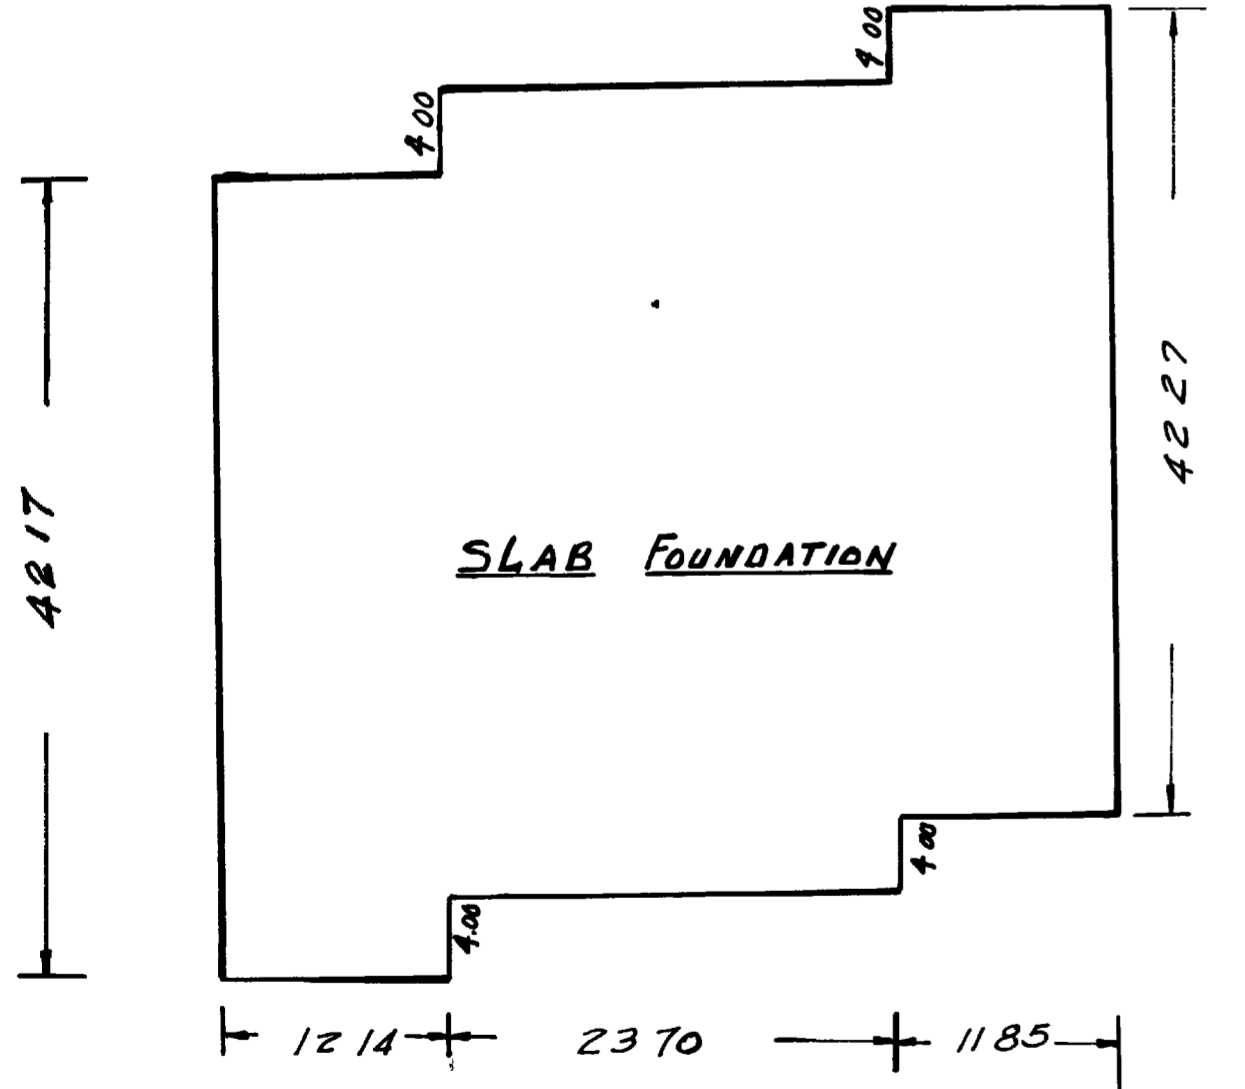
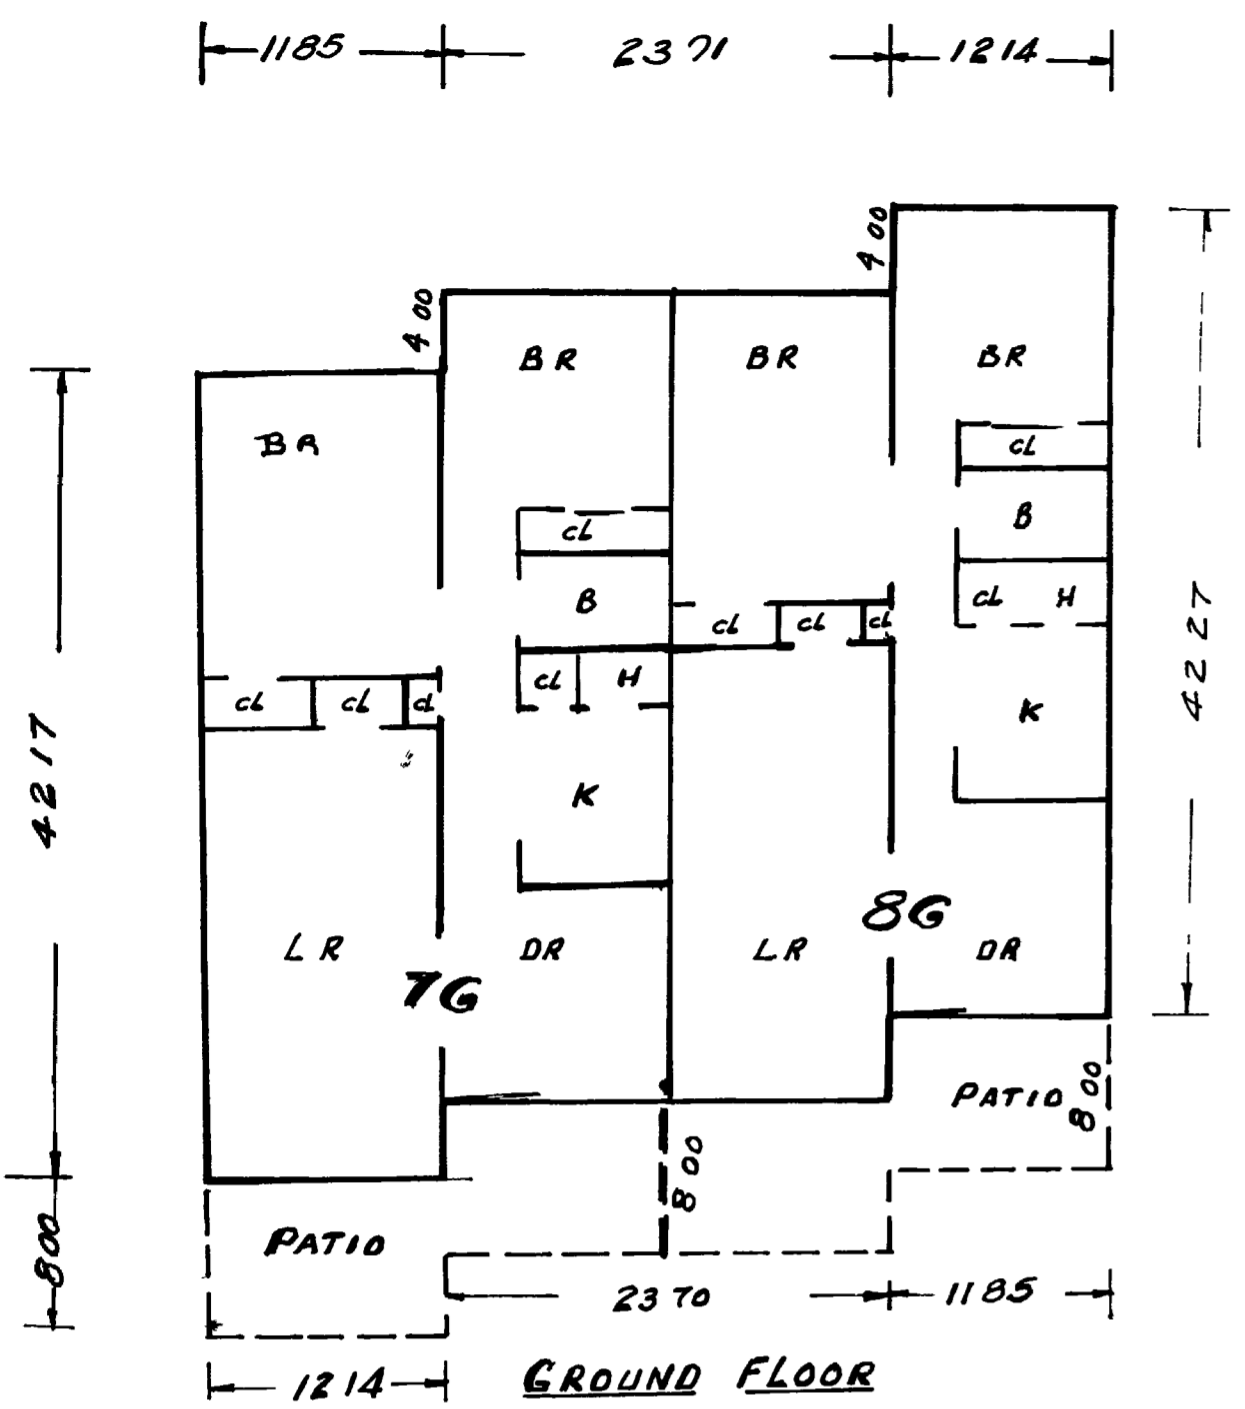


**LEGEND**

B	BATH
BR	BED ROOM
CL	CLOSET
ELV	ELEVATION
K	KITCHEN
LR	LIVING ROOM
H	WATER TANK
DR	DINING ROOM
P	PORCH

**UNIT DESIGNATION**

APT No	ROOMS	GROUND FLOOR	MIDDLE FLOOR	UPPER FLOOR	TYPE CODE	%
7G	6	996			G	2.38
8G	6	996			G	2.38
9T	6 1/2		498	498	T	2.38
10T	6 1/2		498	498	T	2.38
11T	6 1/2		498	498	T	2.38
12T	6 1/2		498	498	T	2.38

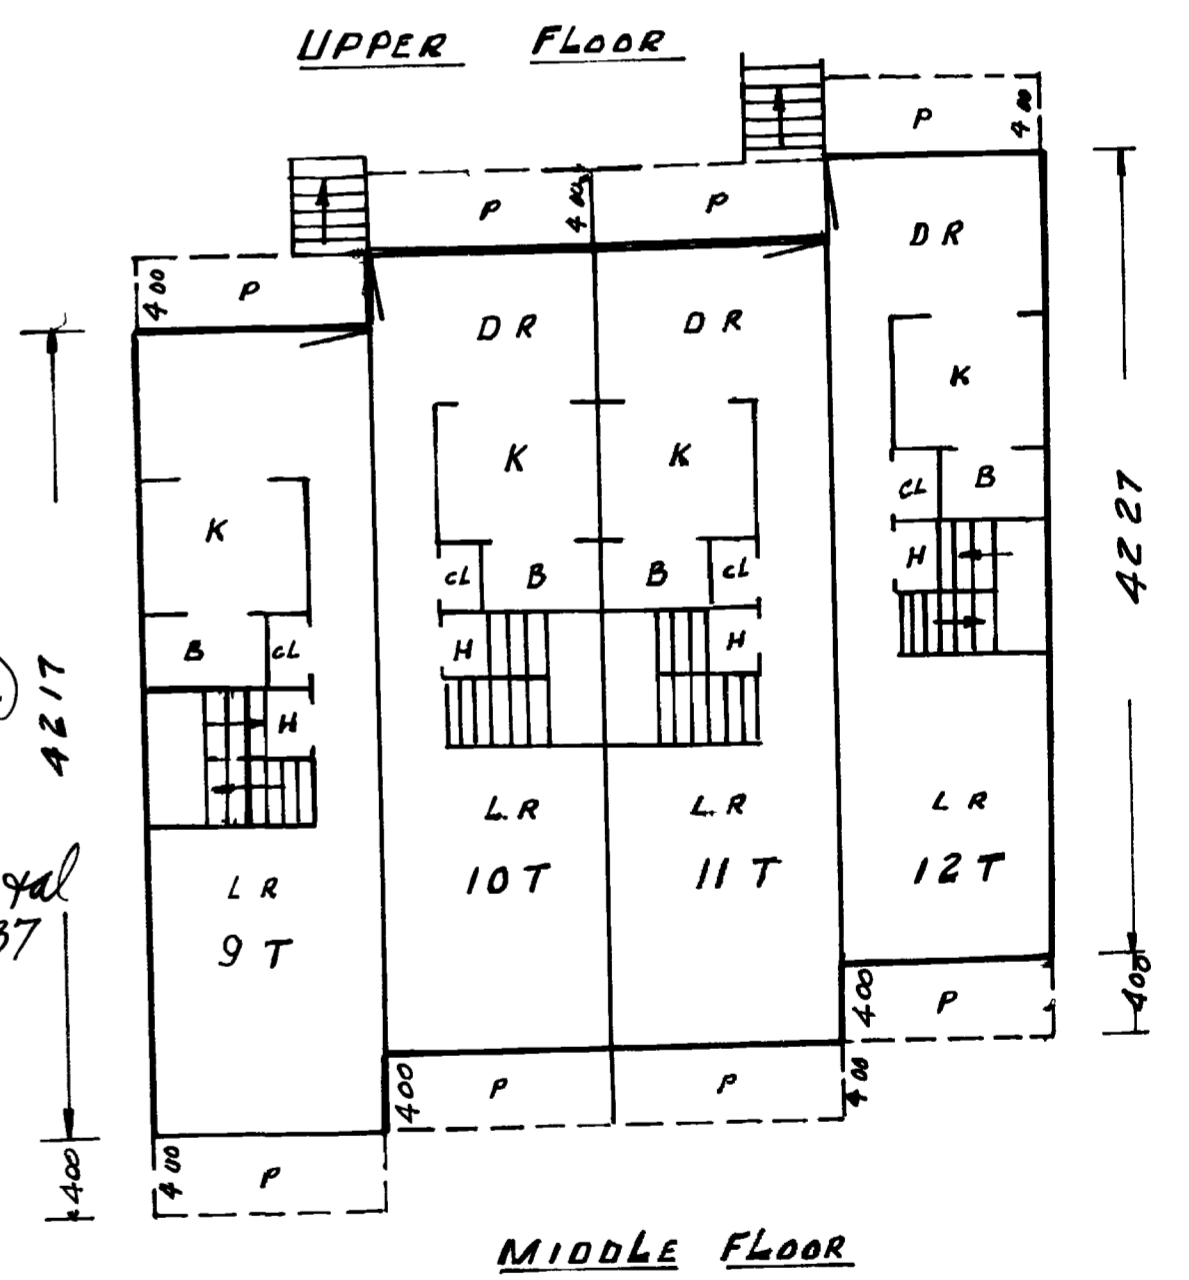
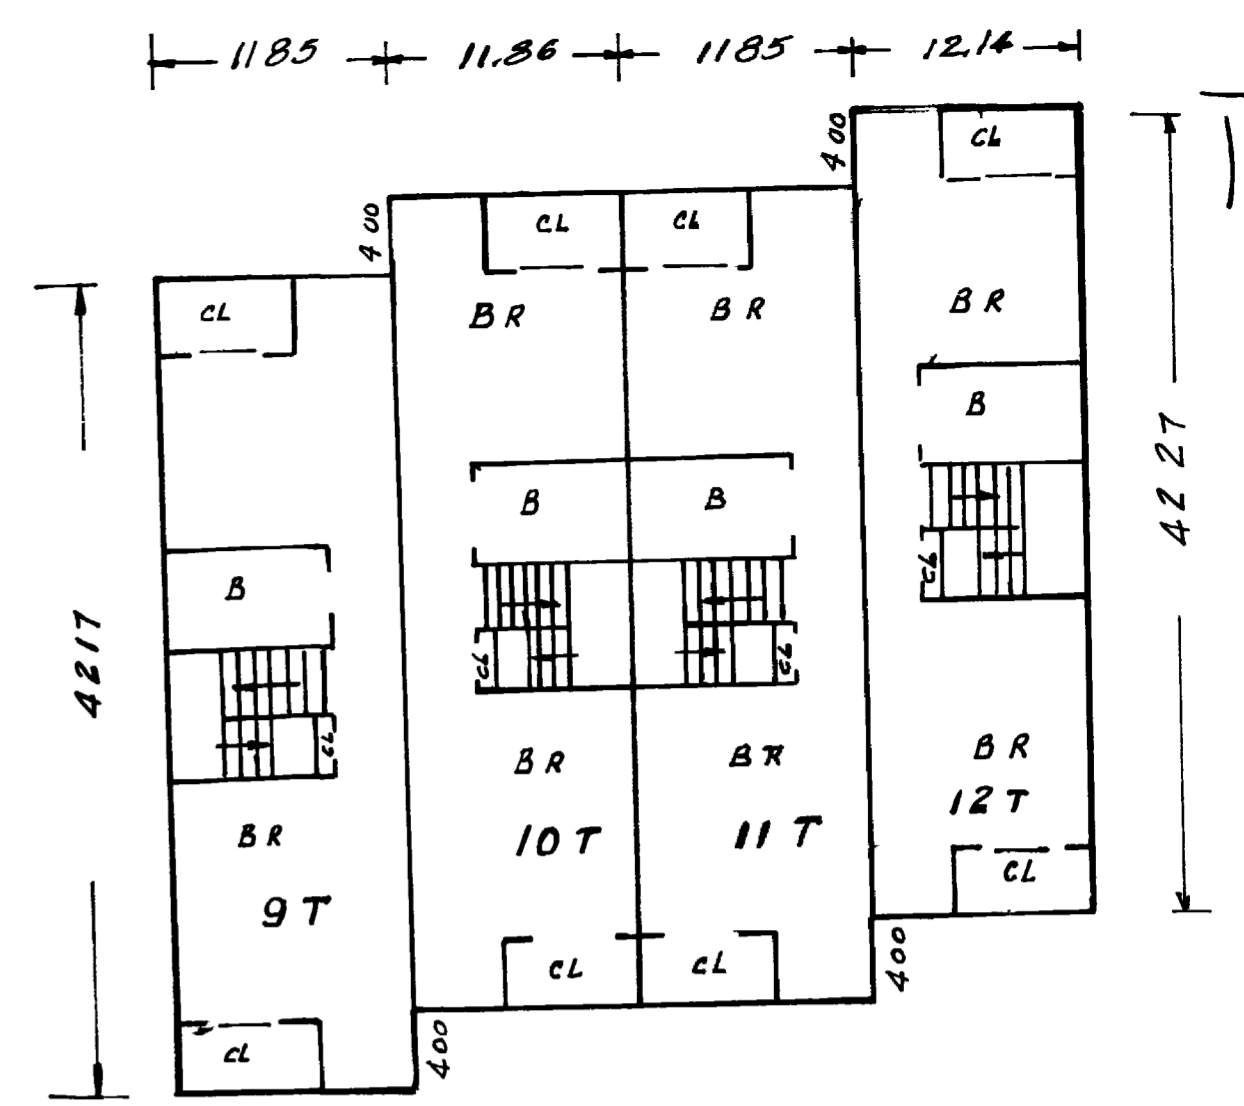


PLAN BOOK 128 PLAN  
 ESSEX REGISTRY OF DEEDS, SO DIST  
 SALEM, MASS  
 Received Oct. 31, 1973  
 with Master deed  
 Cape Ann Development Co Inc 44  
 Rec B 6024 P 437  
 ATTEST  
 Leo H Jones  
 Register of Deeds


- 1 Above areas do not include exterior stairs, porches balcony or patios
- 2 All G TYPE units have one bathroom
- 3 All T TYPE units have one and one half baths
- 4 The elevation of the Bench Mark and Floor are U.S.C & G S Mean Sea Level expressed in feet

I certify that the plans consisting of six (6) sheets, fully and accurately depict the layout, location, unit numbers and dimensions of the units as built


Oct 1, 1973  
 Matt A. Hautala  
 Registered Professional Engineer & Land Surveyor

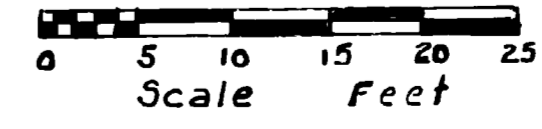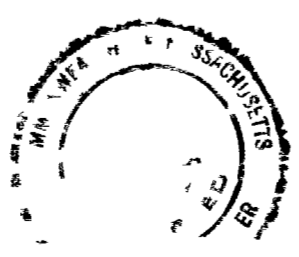

**PLAN OF THE THORWALD CONDOMINIUM**  
 BUILDING No 2  
 ATLANTIC ROAD  
 GLOUCESTER, MASS.  
 Matt A. Hautala  
 Reg. Engineer & Land Surveyor  
 Oct 1, 1973 Sheet 3

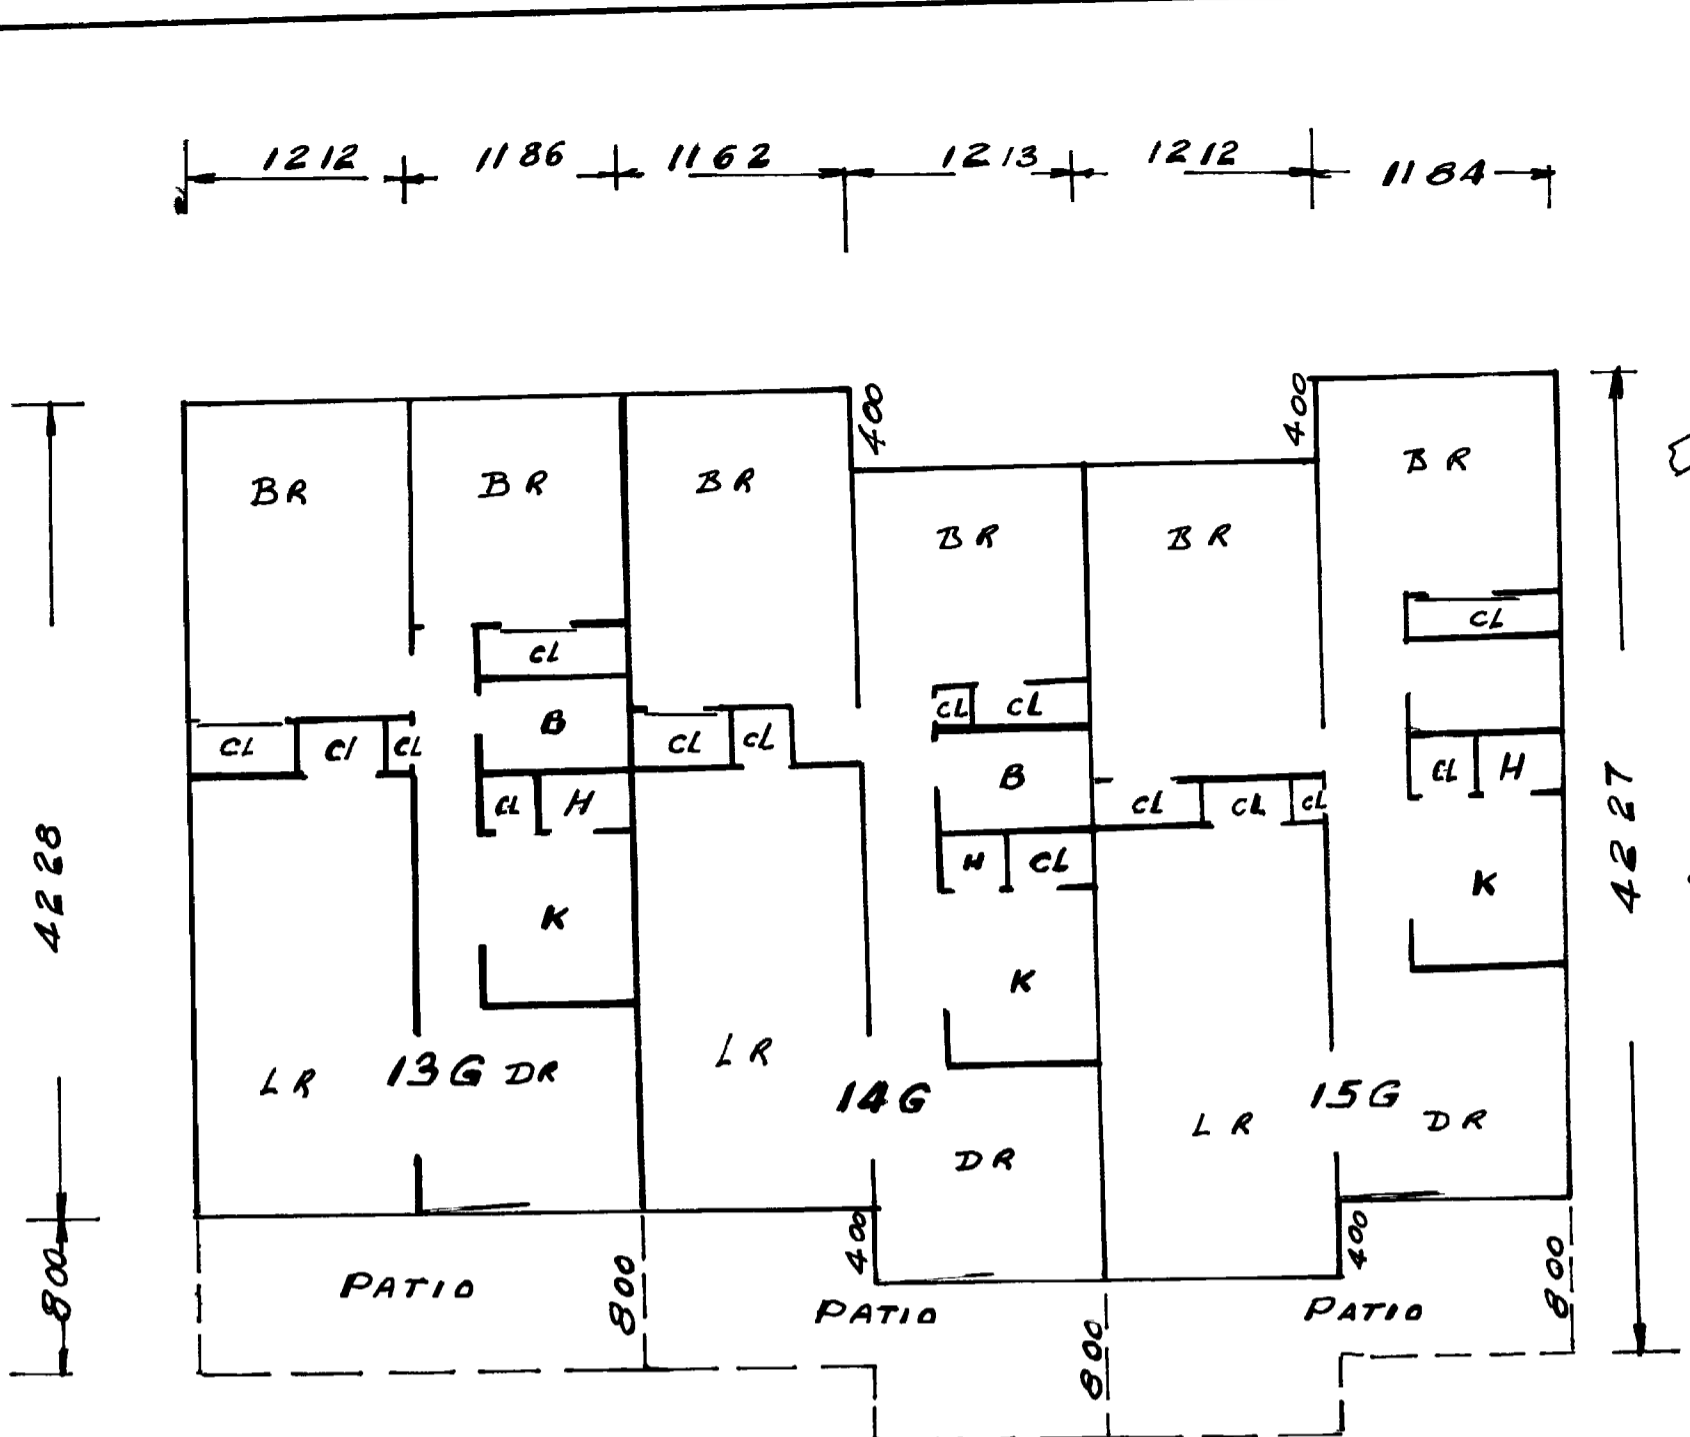


GROUND FLOOR

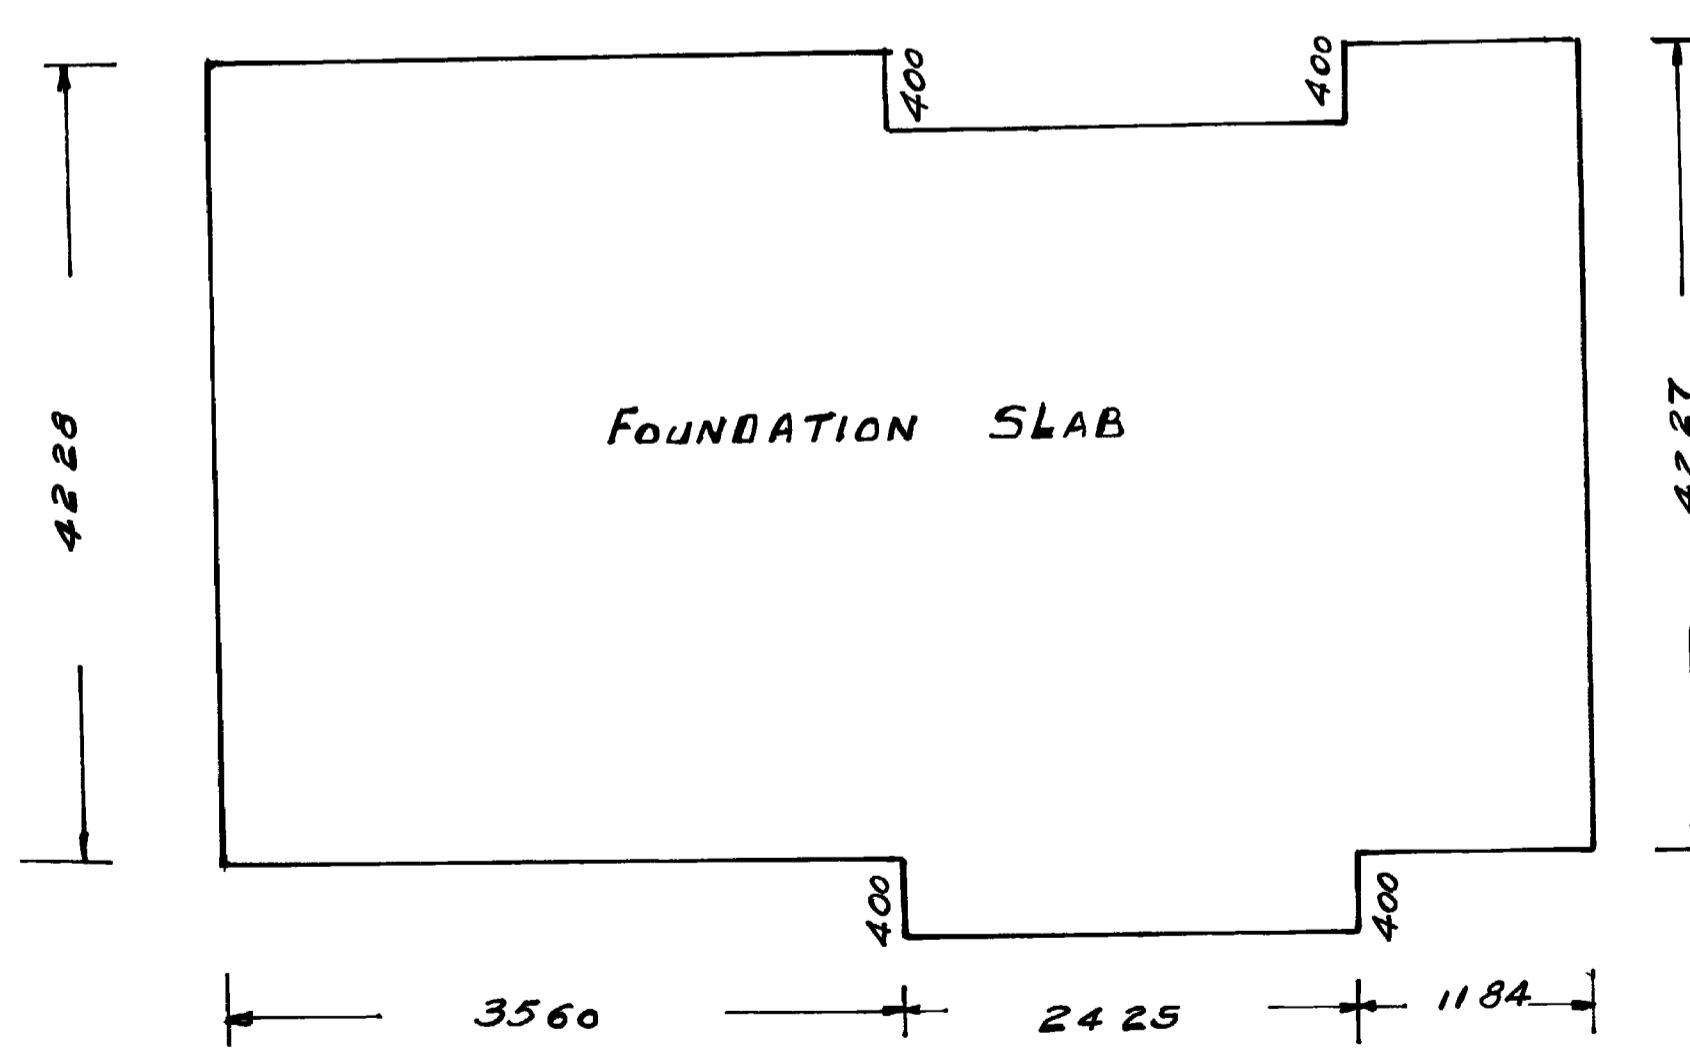

I certify that the Plans consisting of six (6) sheets-fully and accurately depict the layout, location unit numbers and dimensions of the units as built.

Oct. 1, 1973  
Matt A. Hautala  
Registered Professional Engineer & Land Surveyor

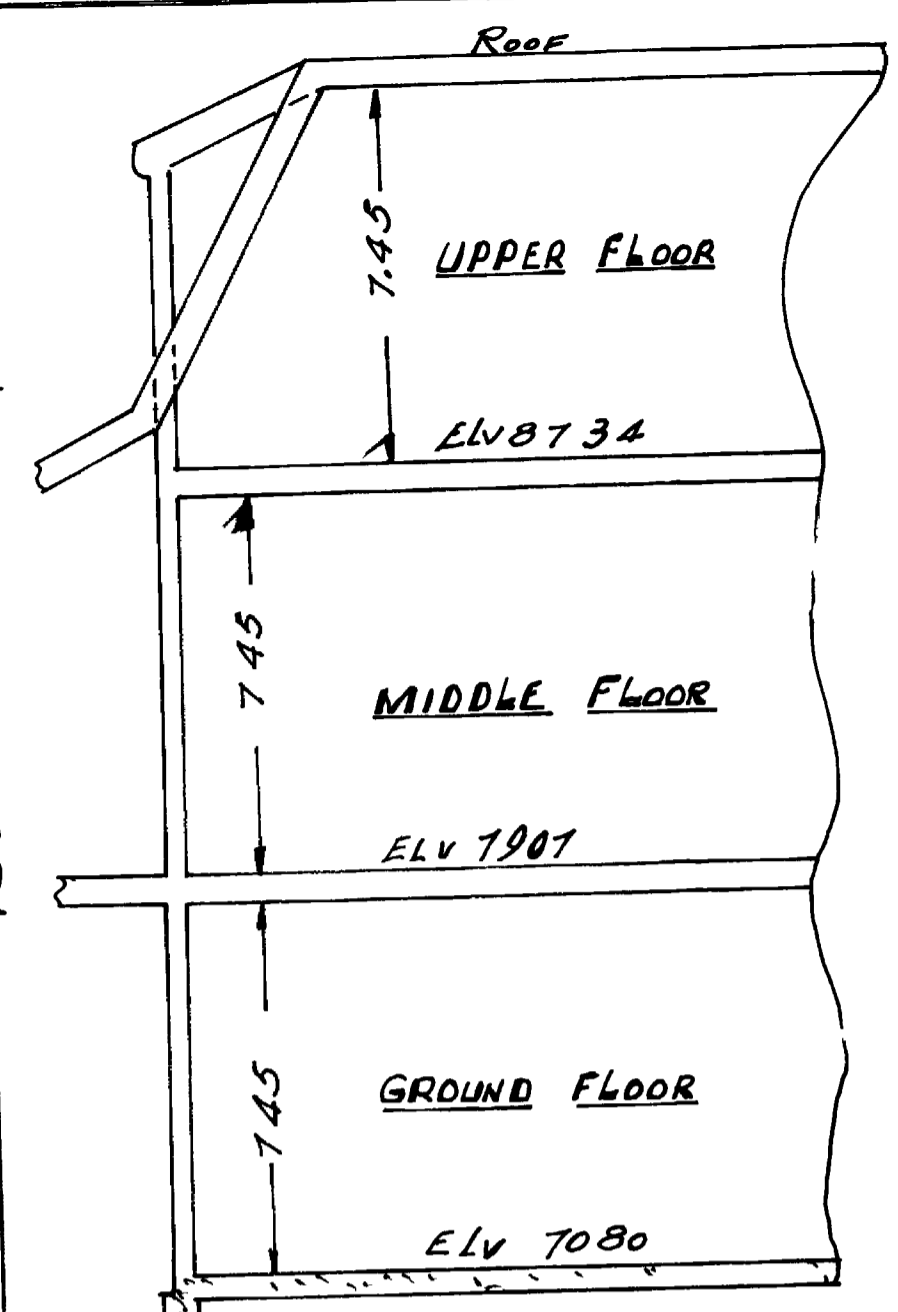

**LEGEND**


B	BATH
BR	BED ROOM
CL	CLOSET
ELV	ELEVATION
K	KITCHEN
LR	LIVING ROOM
H	WATER TANK
DR	DINING ROOM
P	PORCH

PLAN BOOK 128 PLAN 8 (6 fls.)  
ESSEX REGISTRY OF DEEDS, SO DIST  
SALEM, MASS  
Received Oct 31, 1973  
with Master Deed  
Cape Ann Development Co, Inc & d  
Rec B 6024 P 437  
ATTEST  
Leo H Jones  
Register of Deeds


**UNIT DESIGNATION**

APT No	ROOMS	GROUND FLOOR	MIDDLE FLOOR	UPPER FLOOR	TYPE CODE	%
13G	6	996			G	2.38
14G	6	996			G	2.38
15G	6	996			G	2.38
16T	6 1/2		498	498	T	2.38
17T	6 1/2		498	498	T	2.38
18T	6 1/2		498	498	T	2.38
19T	6 1/2		498	498	T	2.38
20T	6 1/2		498	498	T	2.38
21T	6 1/2		498	498	T	2.38


- 1 Above areas do not include exterior stairs, Porches balcony or Patios
- 2 All G TYPE units have one bathroom
- 3 All T TYPE units have one and one half baths
- 4 The elevation of the Bench Mark and Floor are U S C & G S. Mean Sea Level expressed in feet

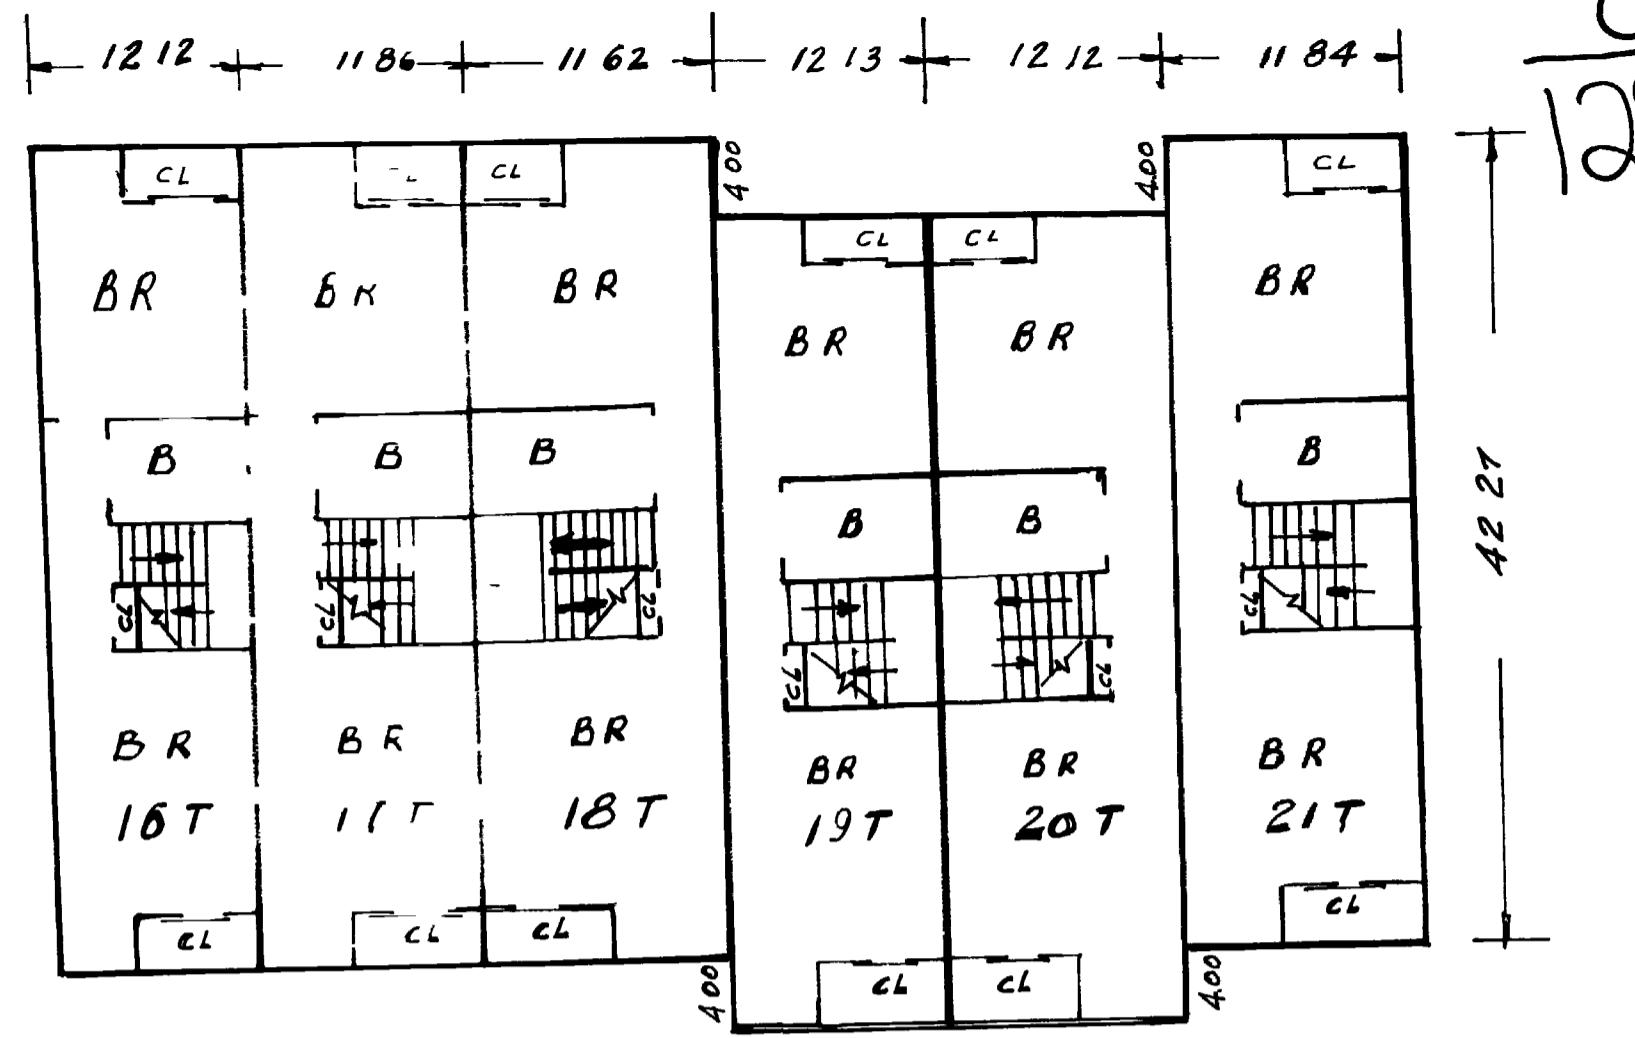


UPPER FLOOR

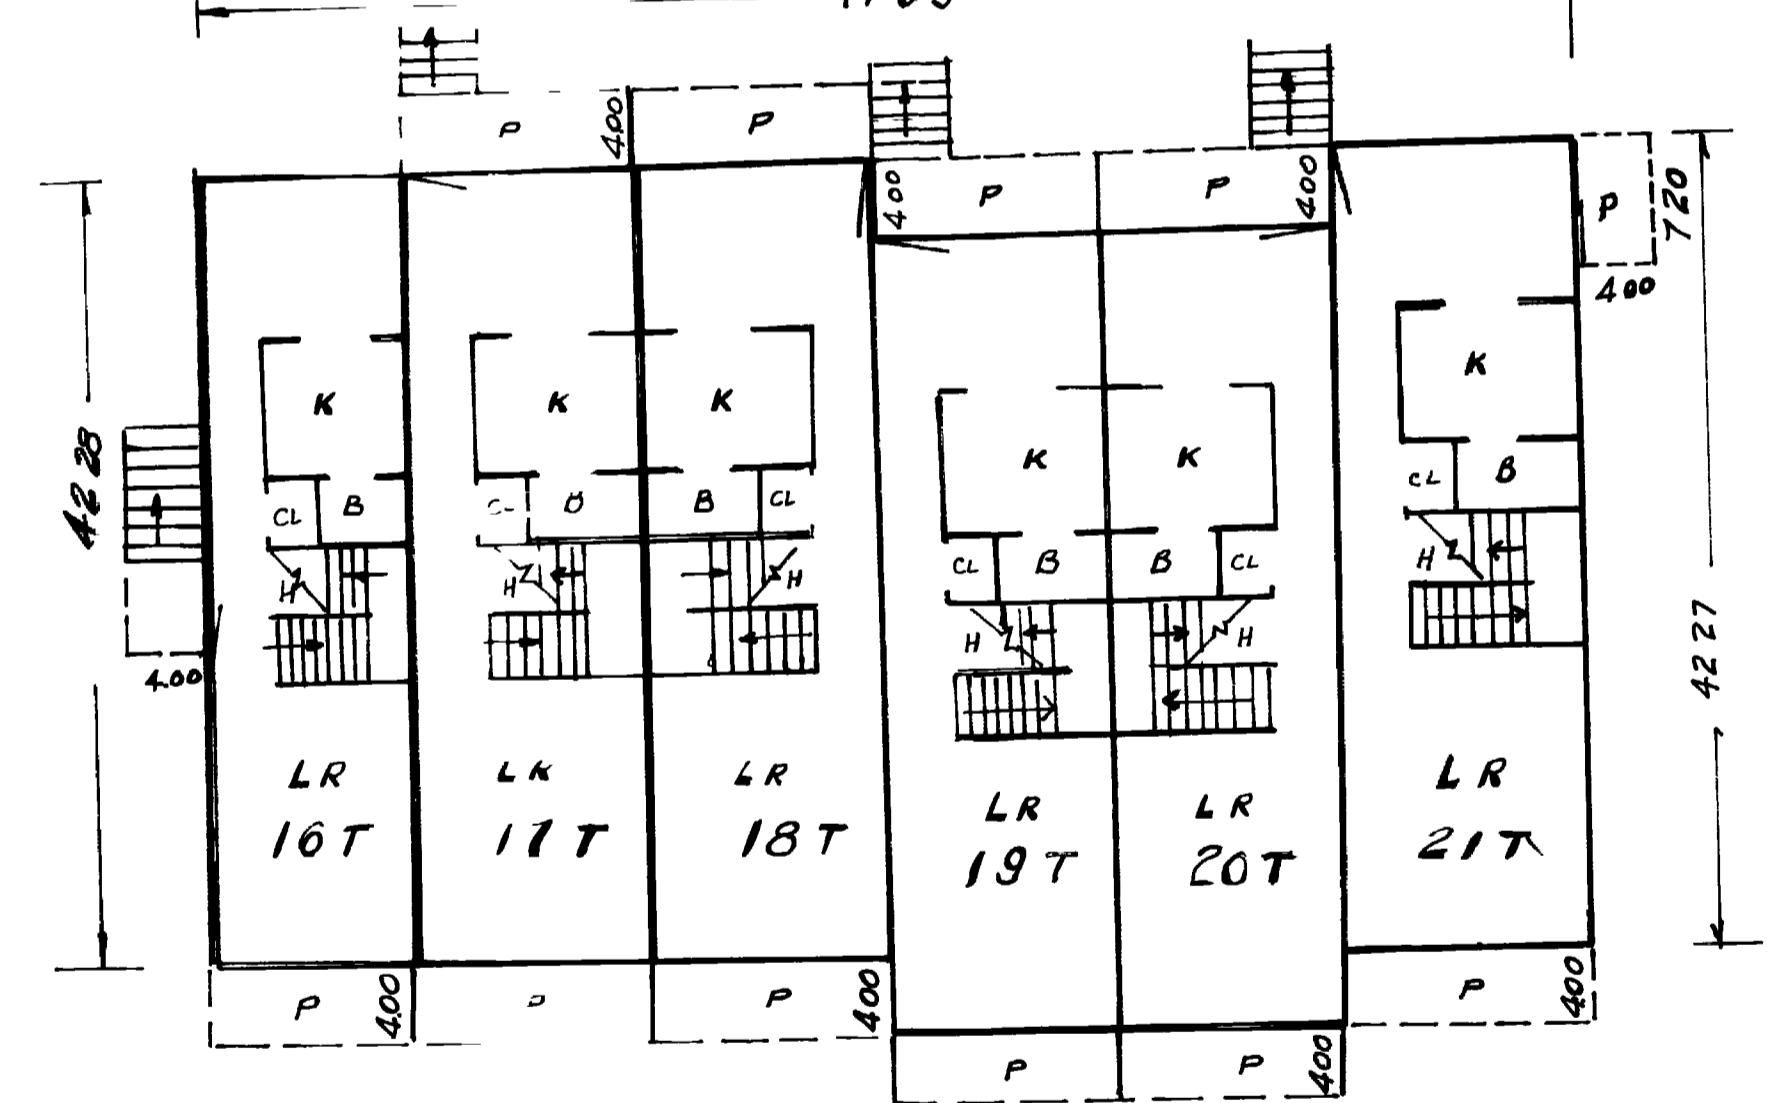

MIDDLE FLOOR

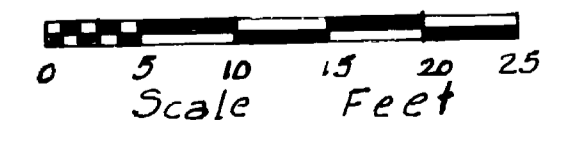


**PLAN OF  
THE THORWALD CONDOMINIUM**  
  
BUILDING No 3  
**ATLANTIC ROAD**  
**GLOUCESTER, MASS.**  
Matt A. Hautala  
Reg. Engineer & Land Surveyor Sheet 4  
Oct. 1, 1973

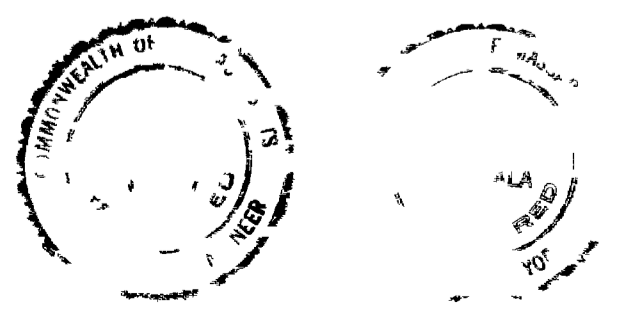




**LEGEND**

B	BATH
BR	BED ROOM
CL	CLOSET
ELV	ELEVATION
K	KITCHEN
LR	LIVING ROOM
H	WATER TANK
DR	DINING ROOM
P	PORCH

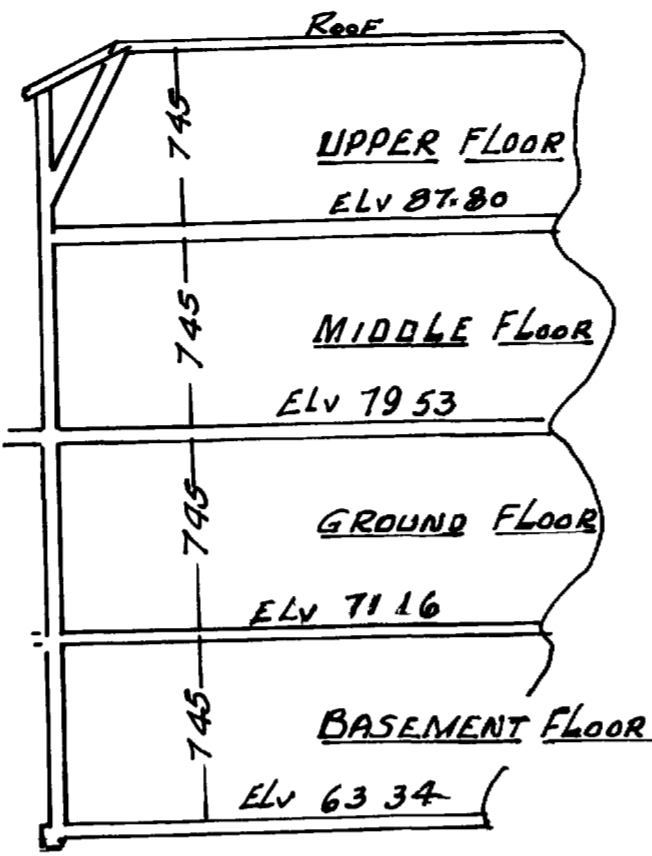


**UNIT DESIGNATION**

APT No	Rooms	BASEMENT FLOOR	GROUND FLOOR	MIDDLE FLOOR	UPPER FLOOR	CODE	%
22G	7	653	996			G	2.42
23G	6		996			G	2.38
24G	6		996			G	2.38
25G	6		996			G	2.38
26T	6½			498	498	T	2.38
27T	6½			498	498	T	2.38
28T	6½			498	498	T	2.38
29T	6½			498	498	T	2.38
30T	6½			498	498	T	2.38
31T	6½			498	498	T	2.38
32T	6½			498	498	T	2.38
33T	6½			498	498	T	2.38

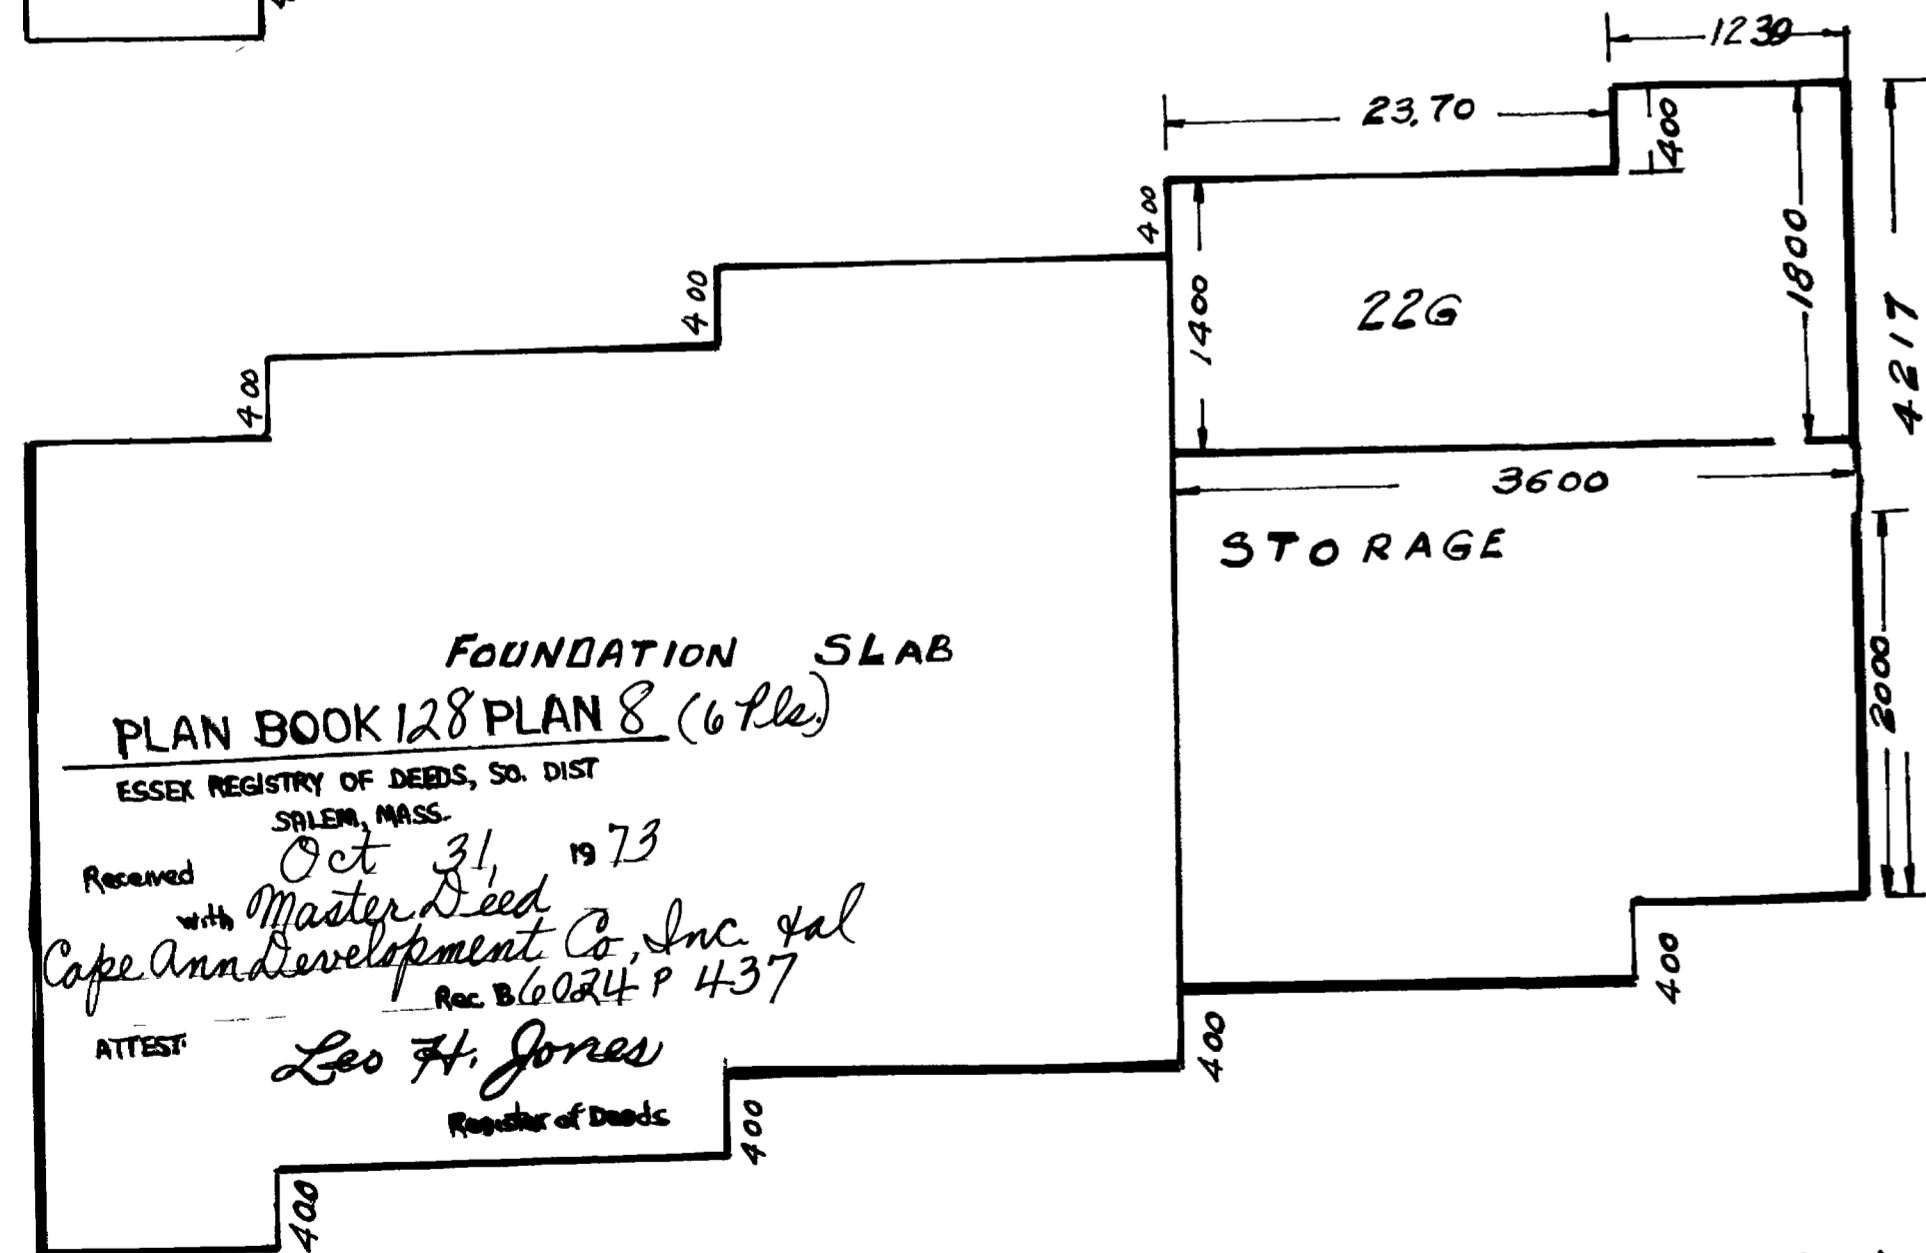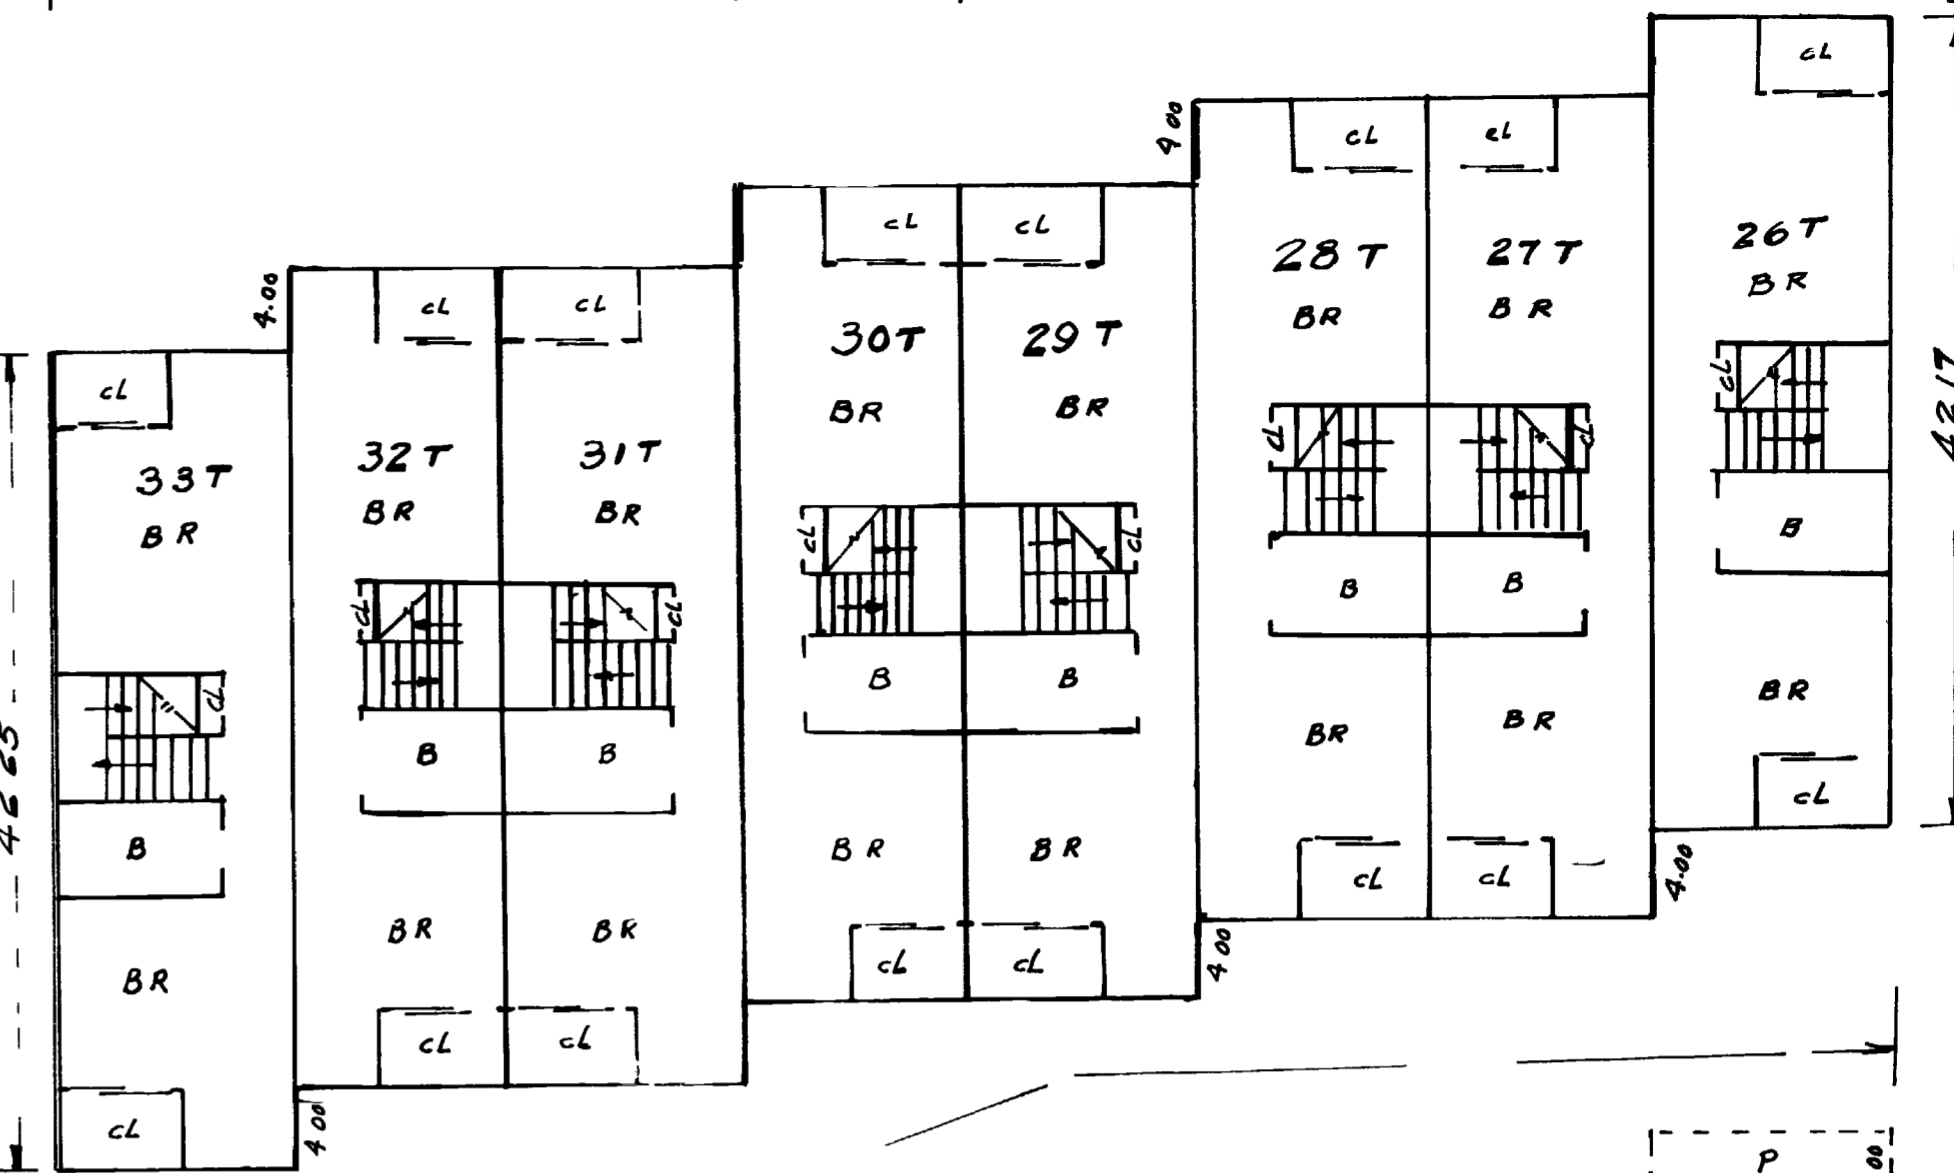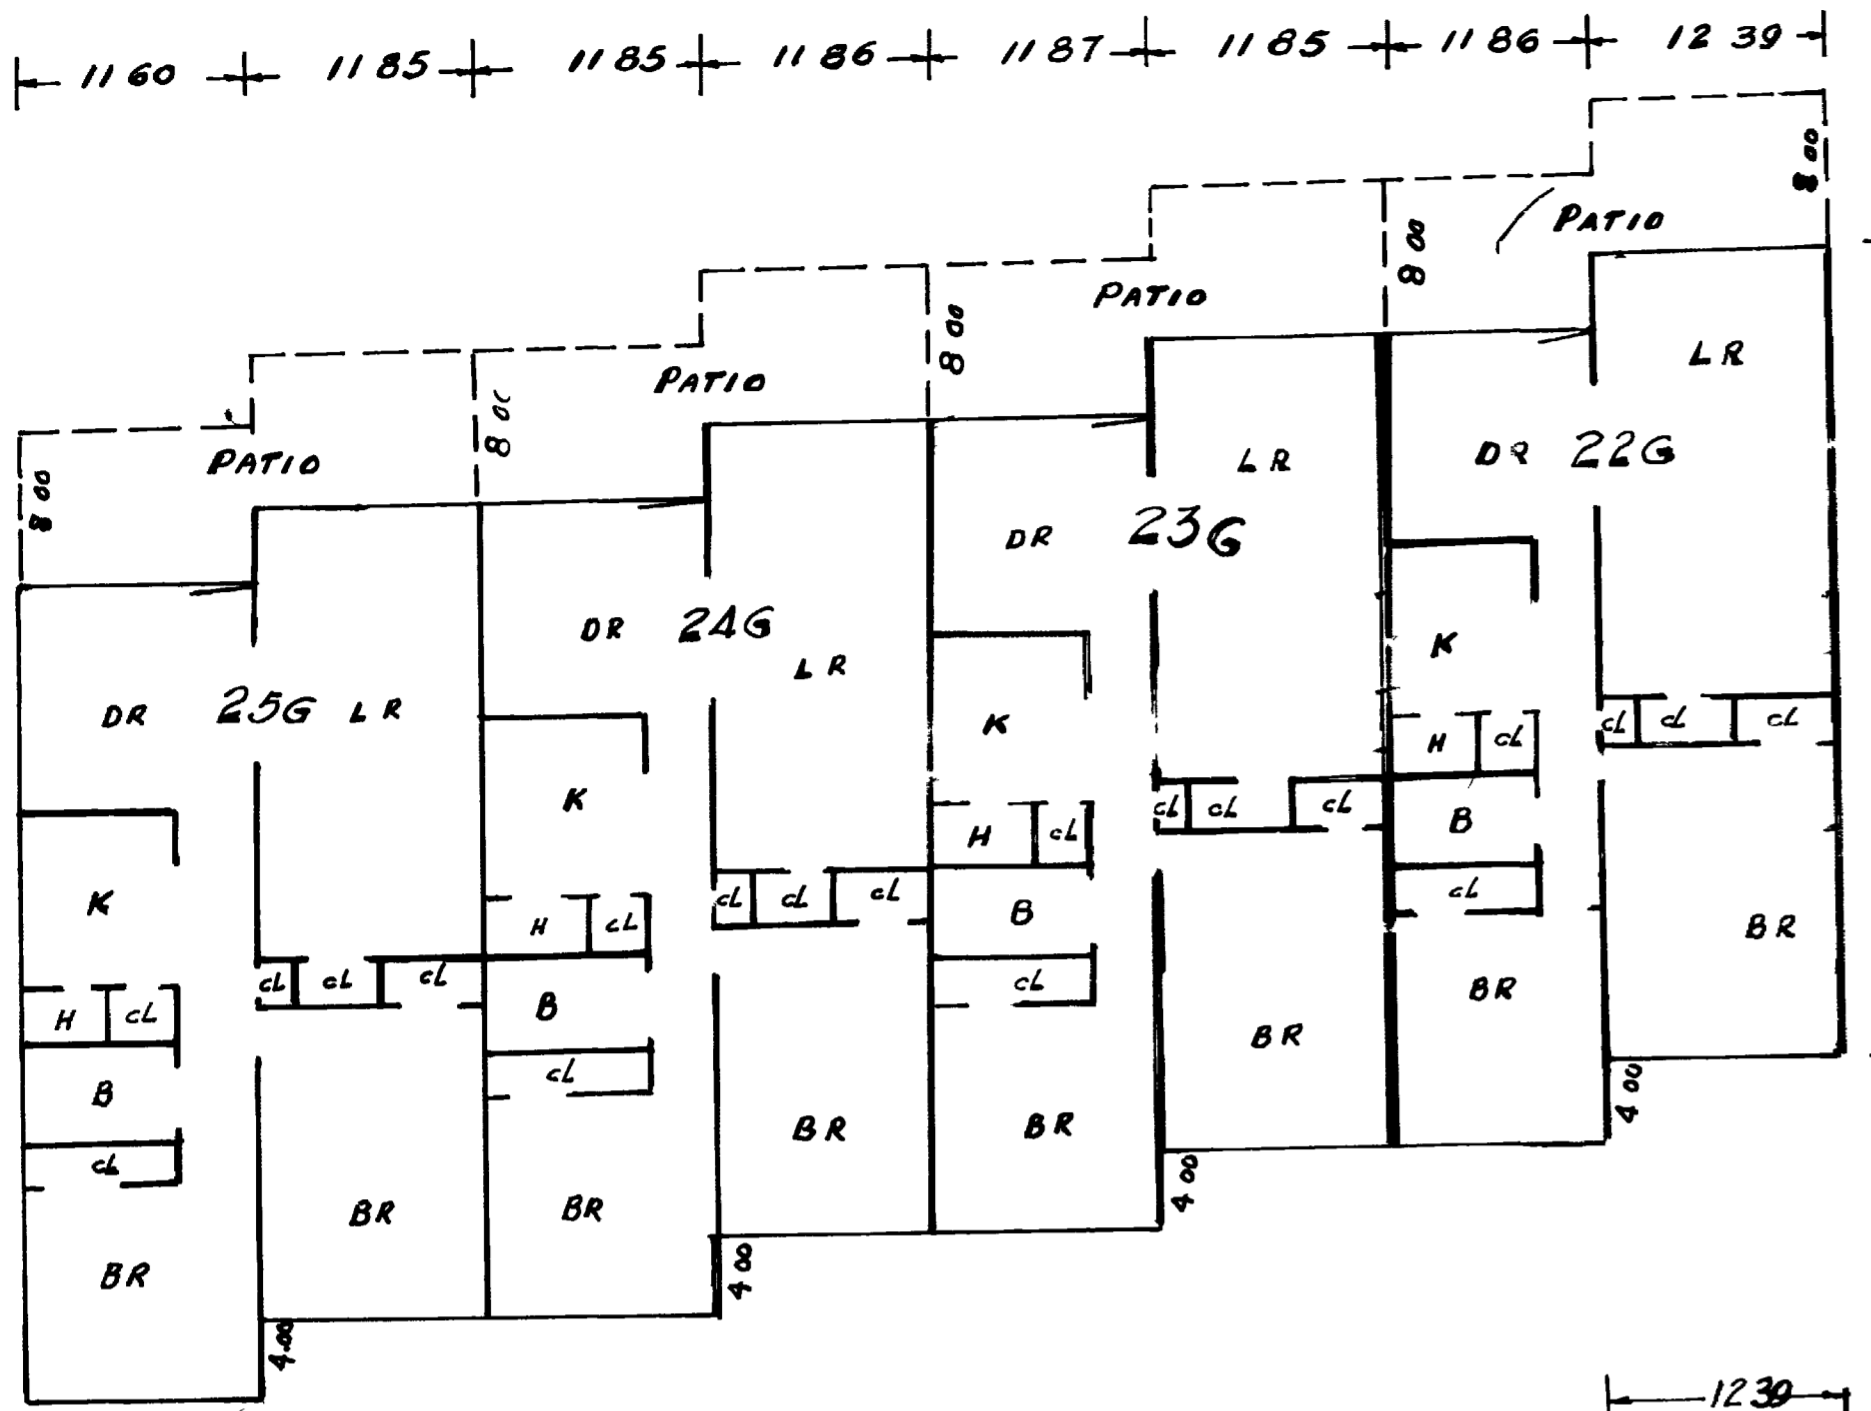



**FOUNDATION SLAB**  
**PLAN BOOK 128 PLAN 8 (6 lls)**  
 ESSEX REGISTRY OF DEEDS, SO. DIST  
 SALEM, MASS.  
 Reserved Oct 31, 1973  
 with Master Deed  
 Cape Ann Development Co., Inc. et al  
 Rec. B 6024 P 437  
 ATTEST  
 Leo H. Jones  
 Register of Deeds

- 1 Above areas do not include exterior stairs, Porches balcony or Patios
- 2 All G TYPE units have one bathroom
- 3 All T TYPE units have one and one half baths
- 4 The elevation of the Bench Mark and Floor are USC + GS Mean Sea Level expressed in feet


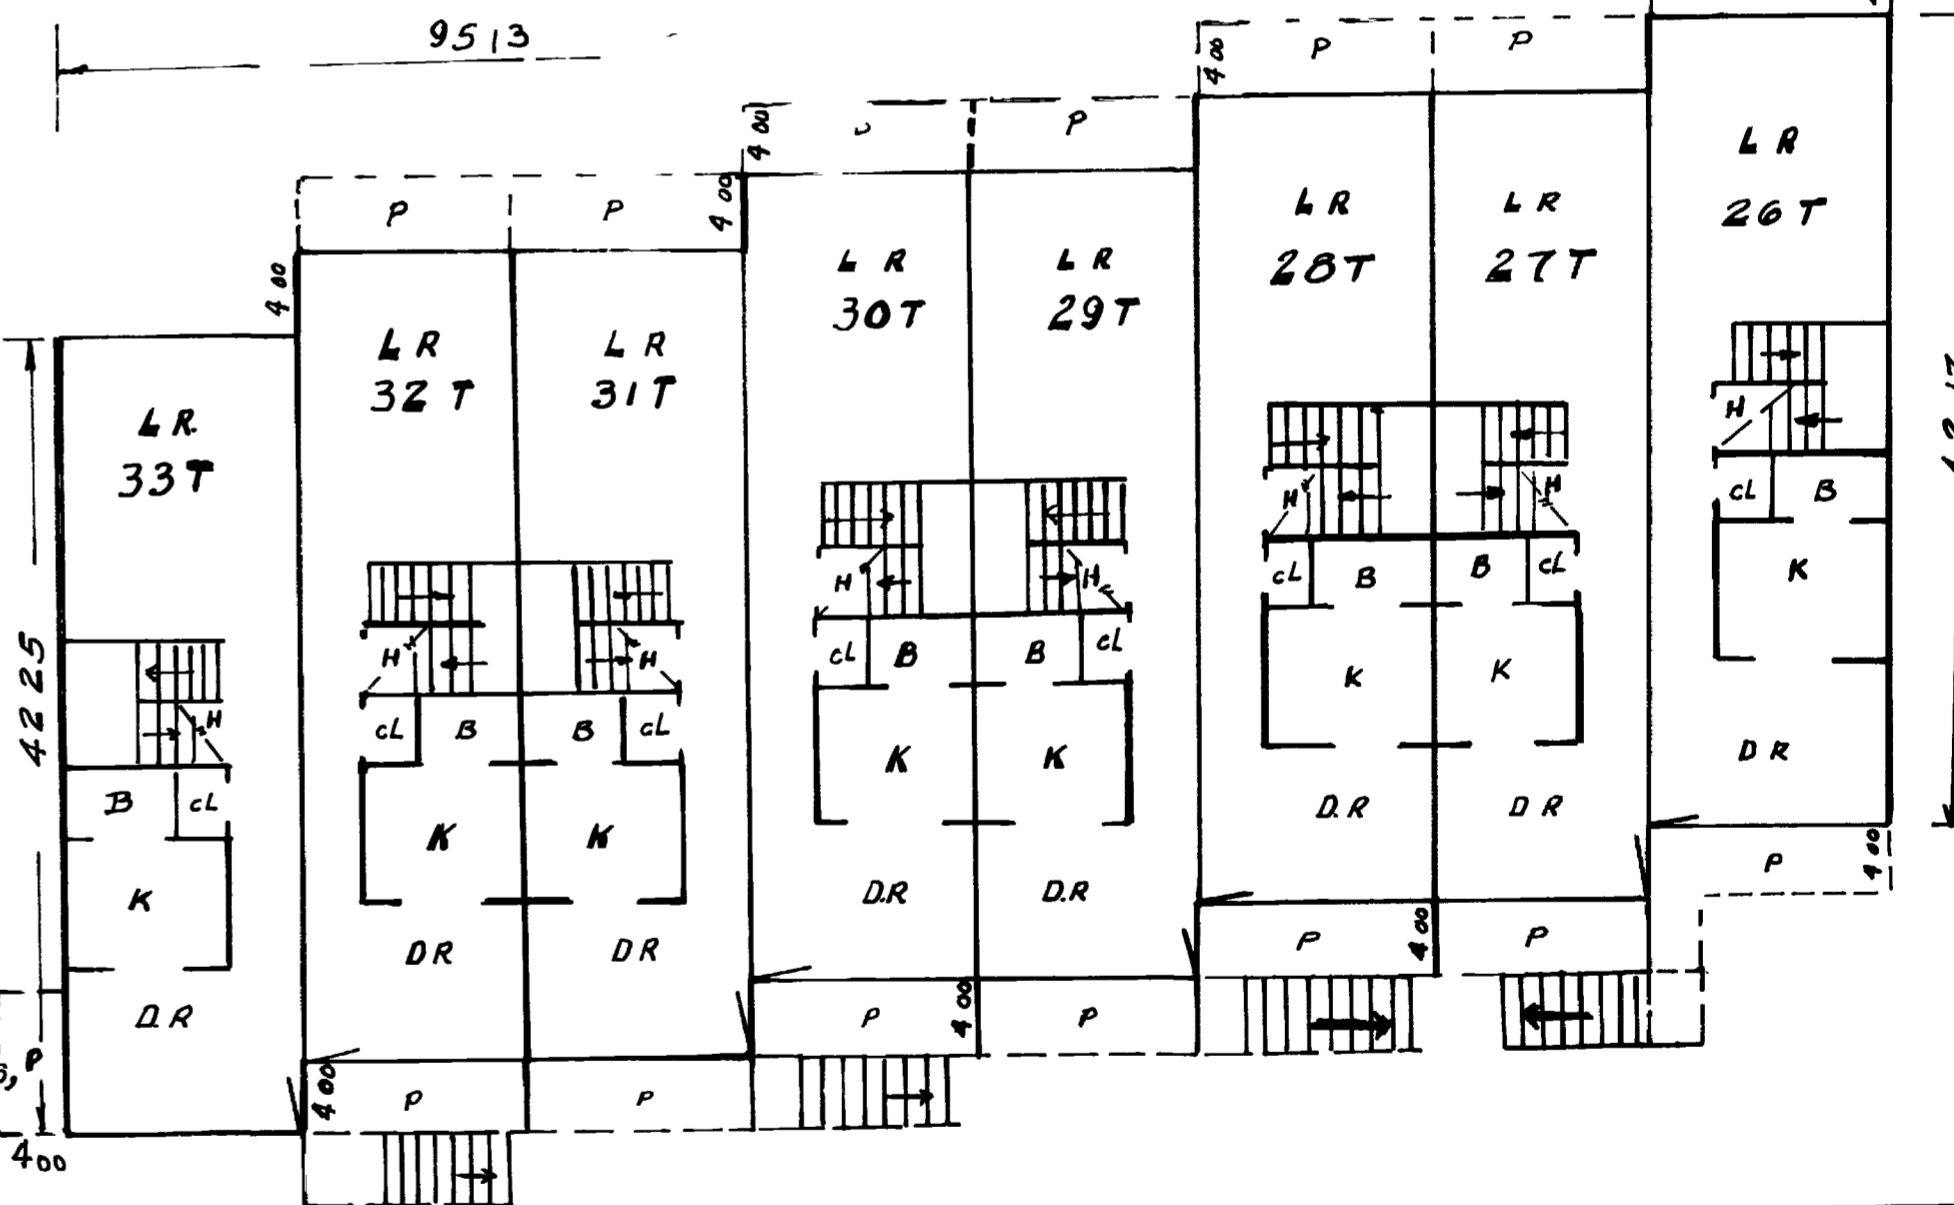


I certify that the Plans consisting of six (6) sheets fully and accurately depict the layout, location unit numbers and dimensions of the units as built

Oct 1, 1973  
 Matt A. Houtala  
 Registered Professional Engineer & Land Surveyor

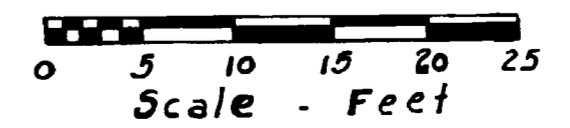
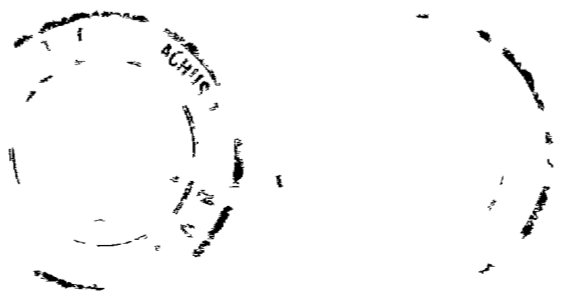


**PLAN OF THE THORWALD CONDOMINIUM**  
 BUILDING No 4  
 ATLANTIC ROAD  
 GLOUCESTER, MASS.  
 Matt A. Houtala  
 Reg. Engineer & Land Surveyor Sheet 5  
 Oct 1, 1973

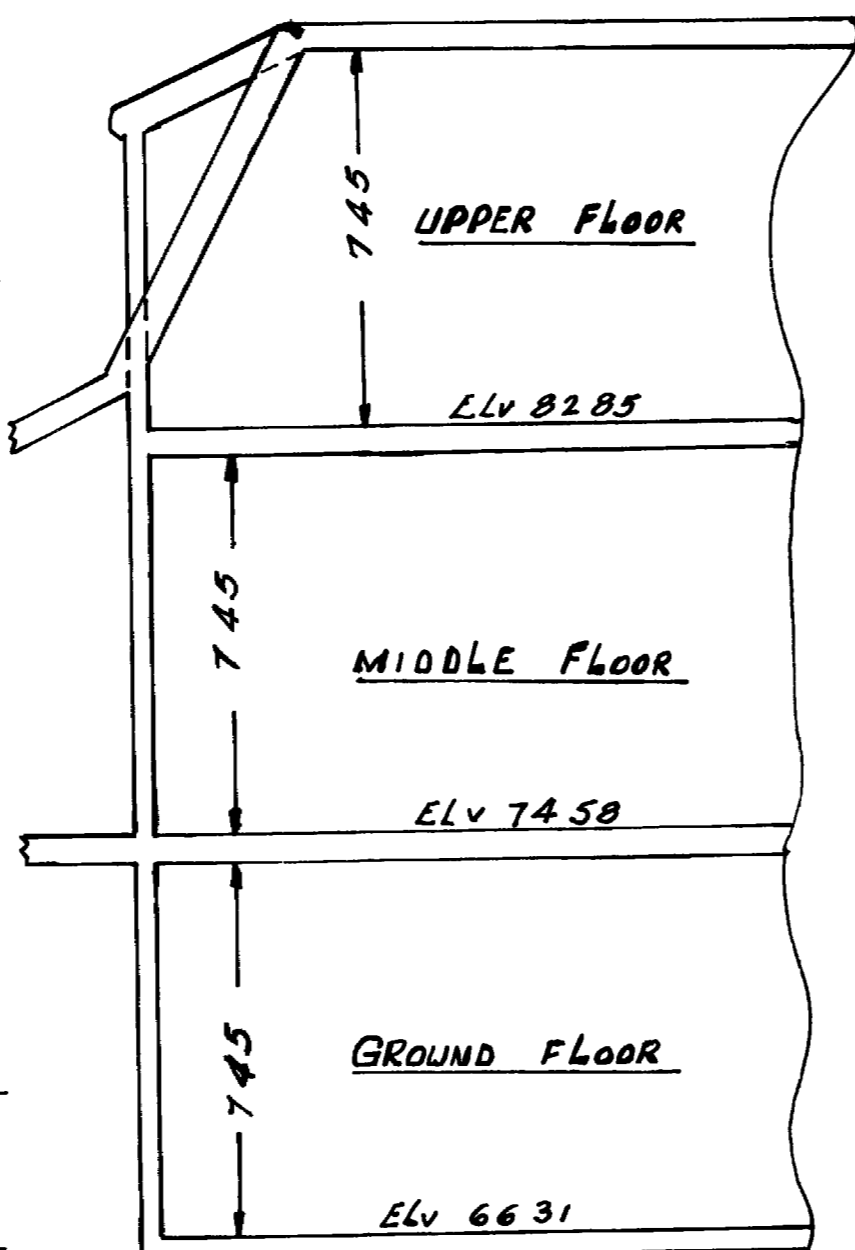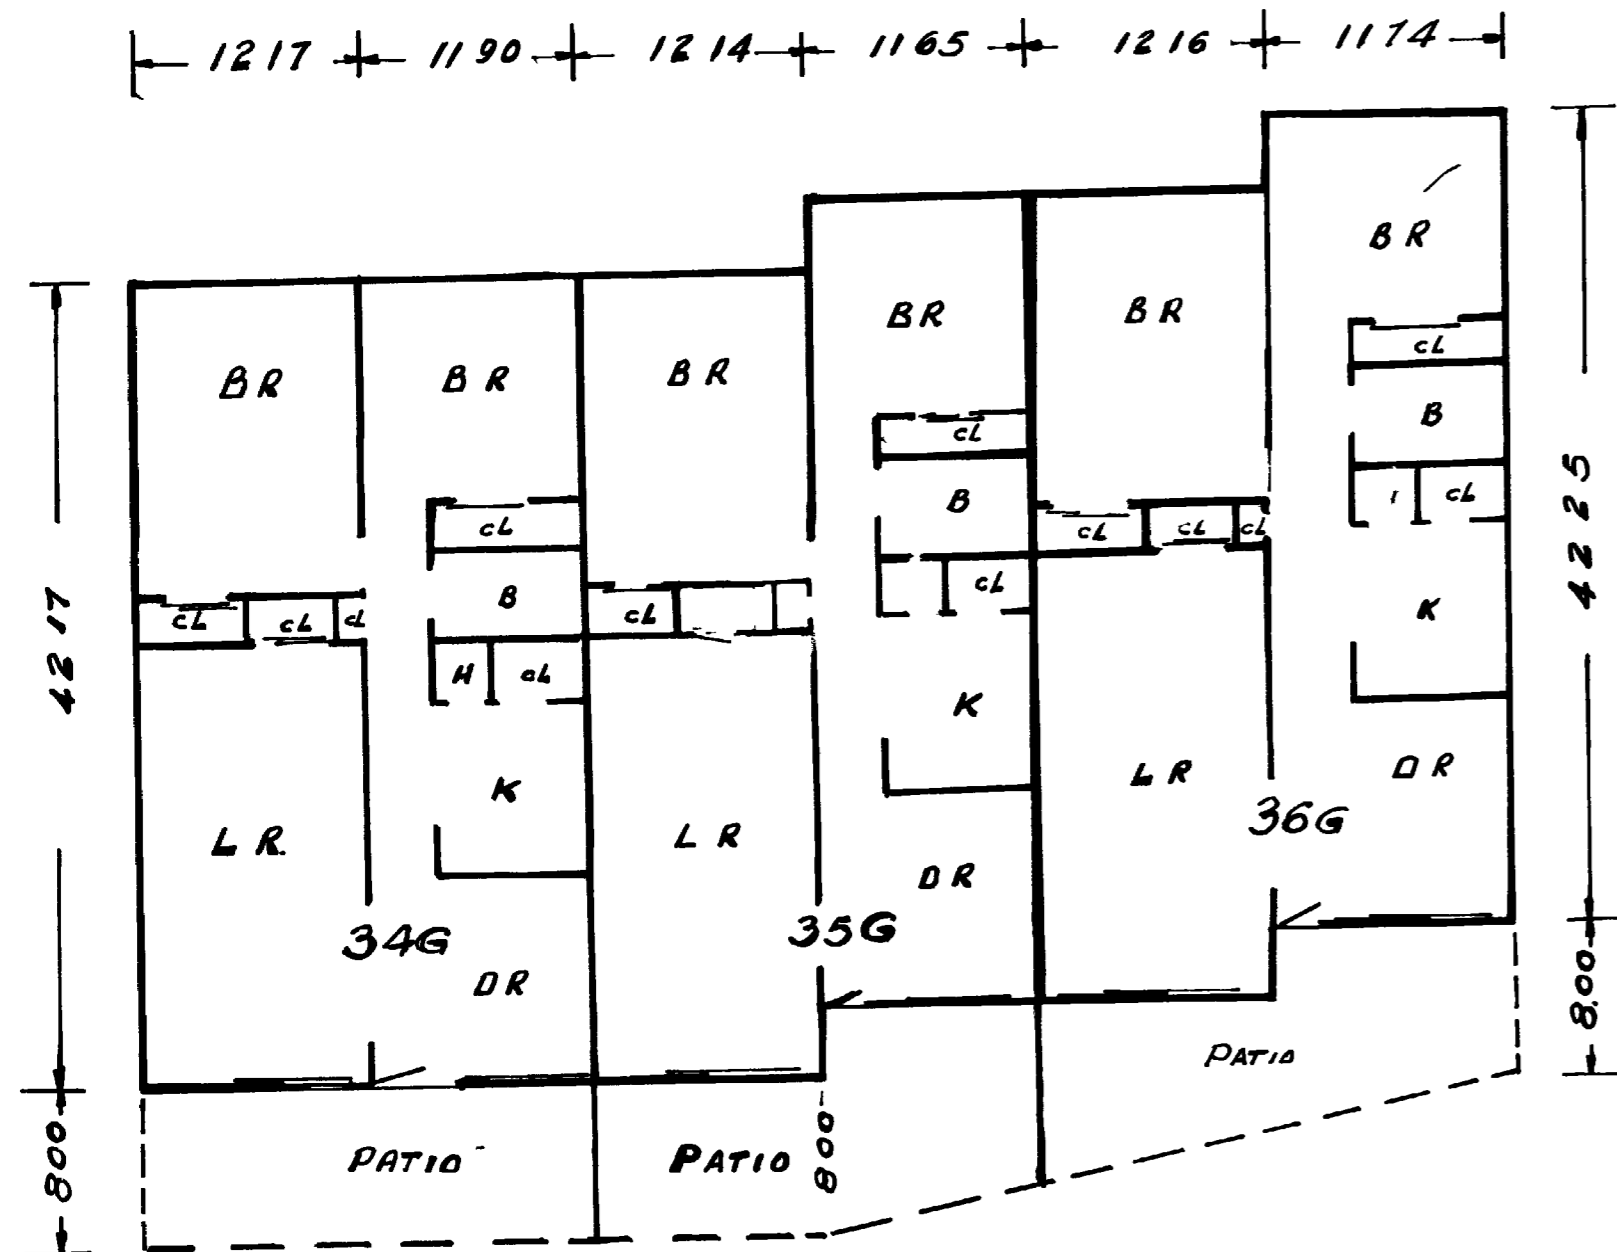


**LEGEND**

B	BATH
BR	BED ROOM
CL	CLOSET
ELV	ELEVATION
K	KITCHEN
LR	LIVING ROOM
H	WATER TANK
DR	DINING ROOM
P	PORCH

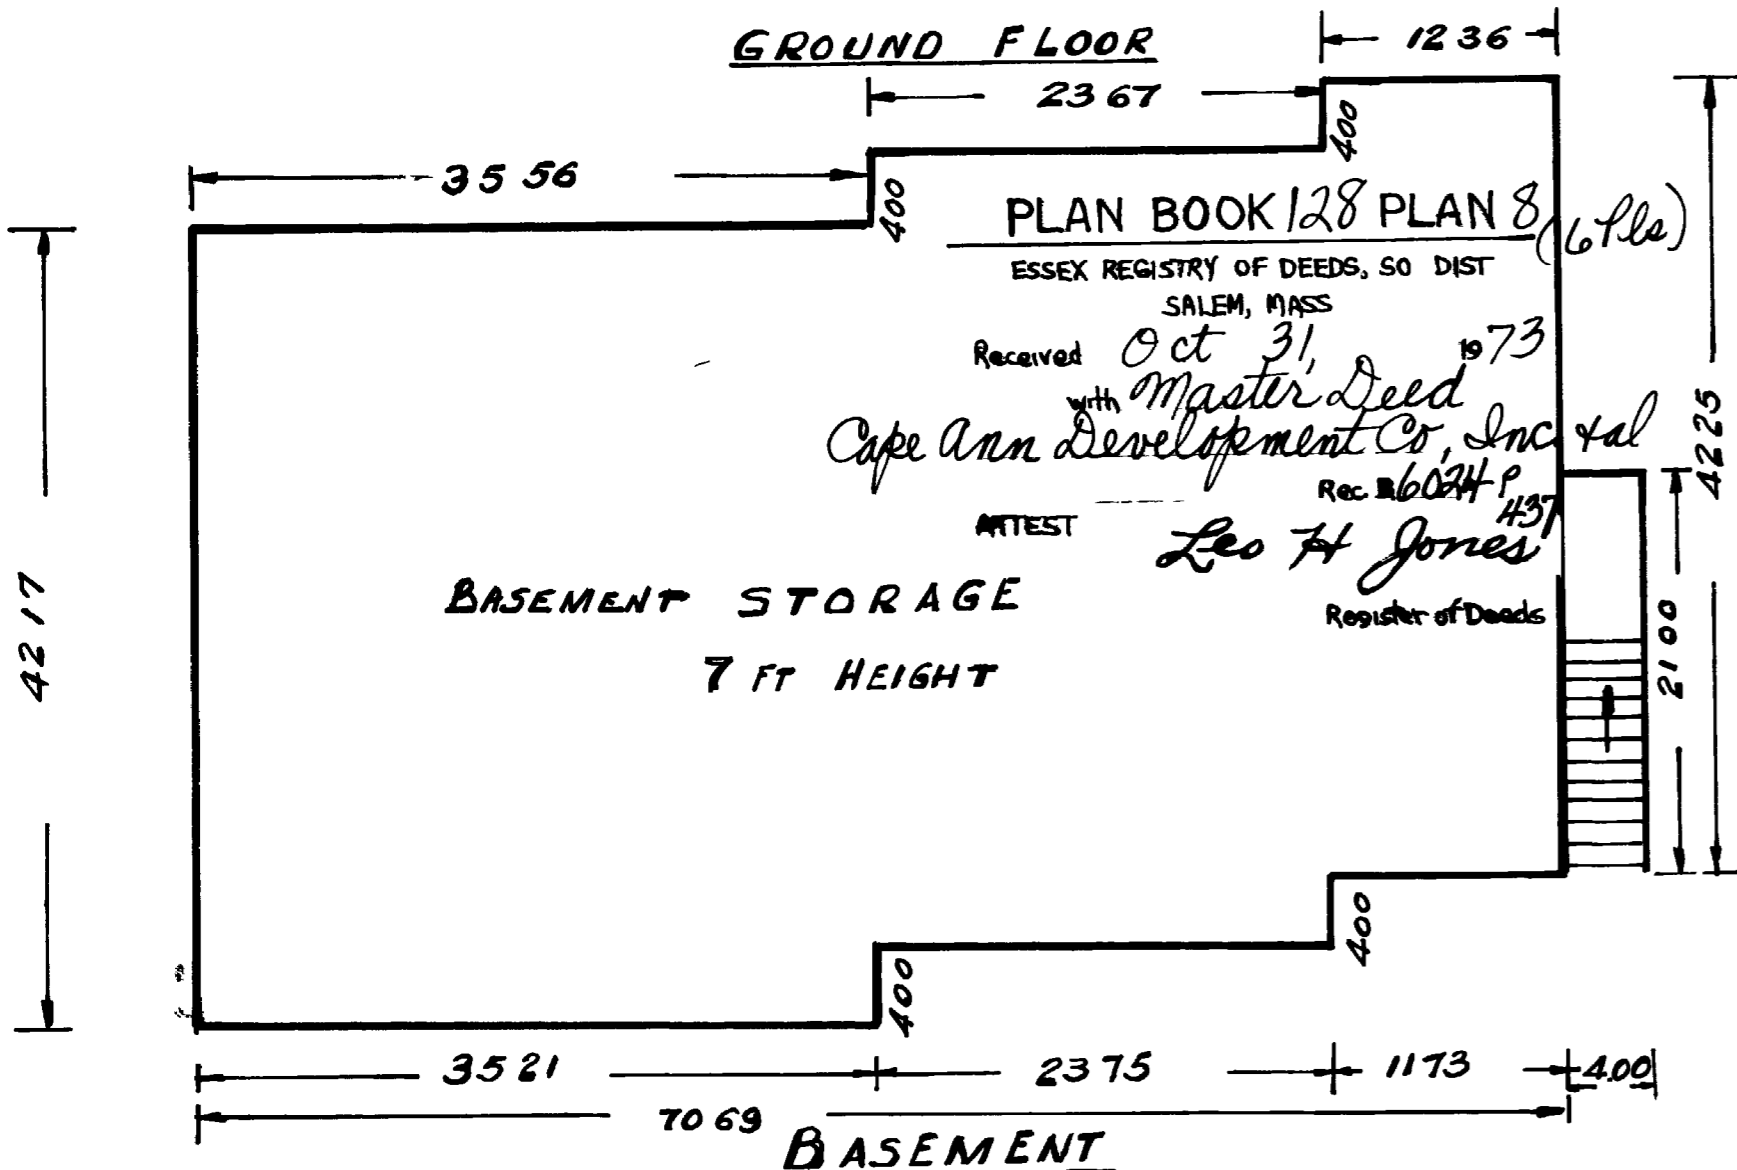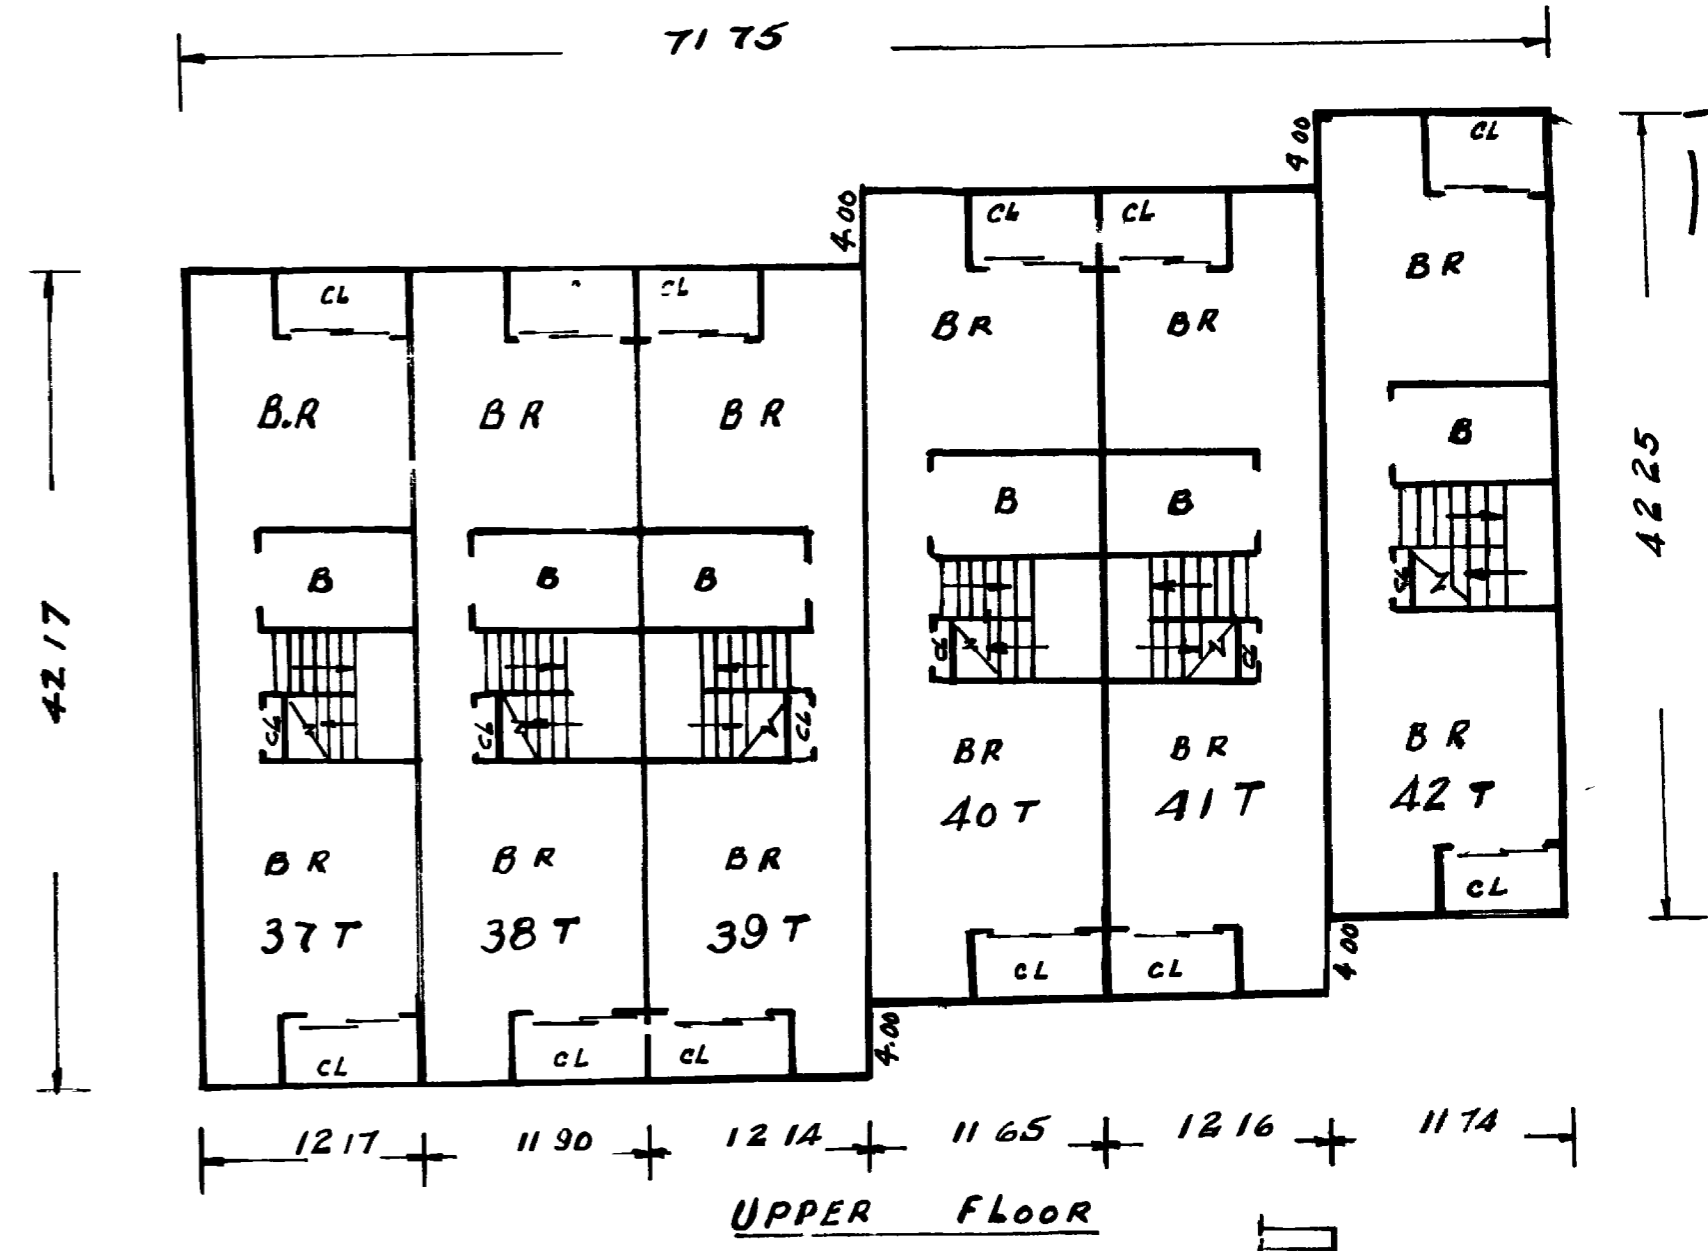

**UNIT DESIGNATION**


APT No	ROOMS	GROUND FLOOR	MIDDLE FLOOR	UPPER FLOOR	TYPE CODE	%
34G	6	996			G	2.38
35G	6	996			G	2.38
36G	6	996			G	2.38
37T	6 1/2		498	498	T	2.38
38T	6 1/2		498	498	T	2.38
39T	6 1/2		498	498	T	2.38
40T	6 1/2		498	498	T	2.38
41T	6 1/2		498	498	T	2.38
42T	6 1/2		498	498	T	2.38

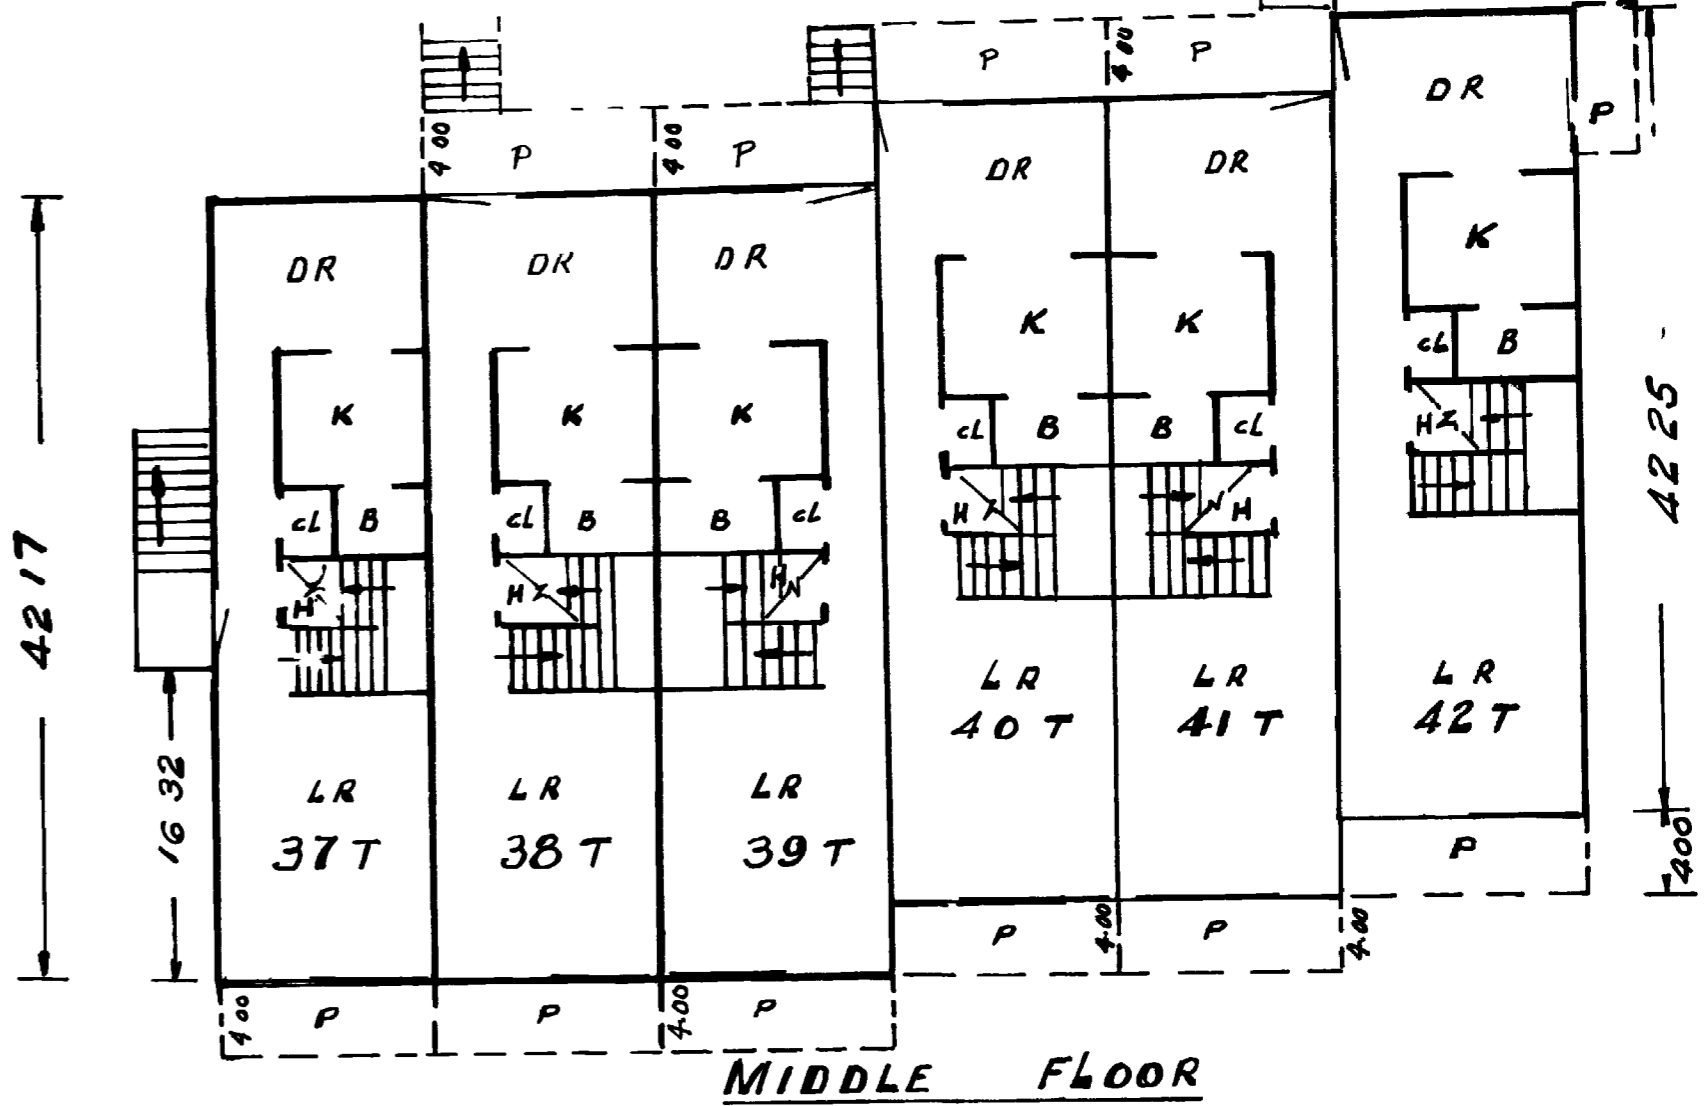

- 1 Above areas do not include exterior stairs, porches, balcony or patios
- 2 All G TYPE units have one bathroom
- 3 All T TYPE units have one and one-half baths
- 4 The elevation of the Bench Mark and Floor are U.S.C & G.S. Mean Sea Level expressed in feet

I certify that the plans consisting of six (6) sheets-fully and accurately depict the layout location, unit numbers and dimensions of the units as built

Oct 1, 1973  
Matt A. Houtala  
Registered Professional Engineer & Land Surveyor

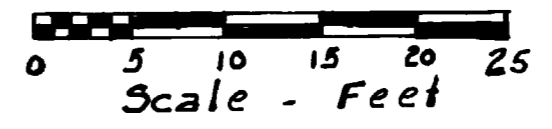

**PLAN OF THE THORWALD CONDOMINIUM**  
BUILDING No 5  
ATLANTIC ROAD  
GLOUCESTER, MASS.  
Matt A. Houtala  
Reg Engineer & Land Surveyor Sheet 6  
Oct 1, 1973